


Horizontal Slider Secondary

Slim Line Equal Leg Section Guide




Secondary Glazing Online


2 Panel Slider - All Panels Moving

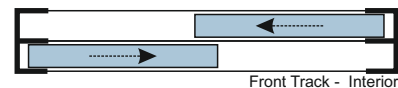


Face Fix

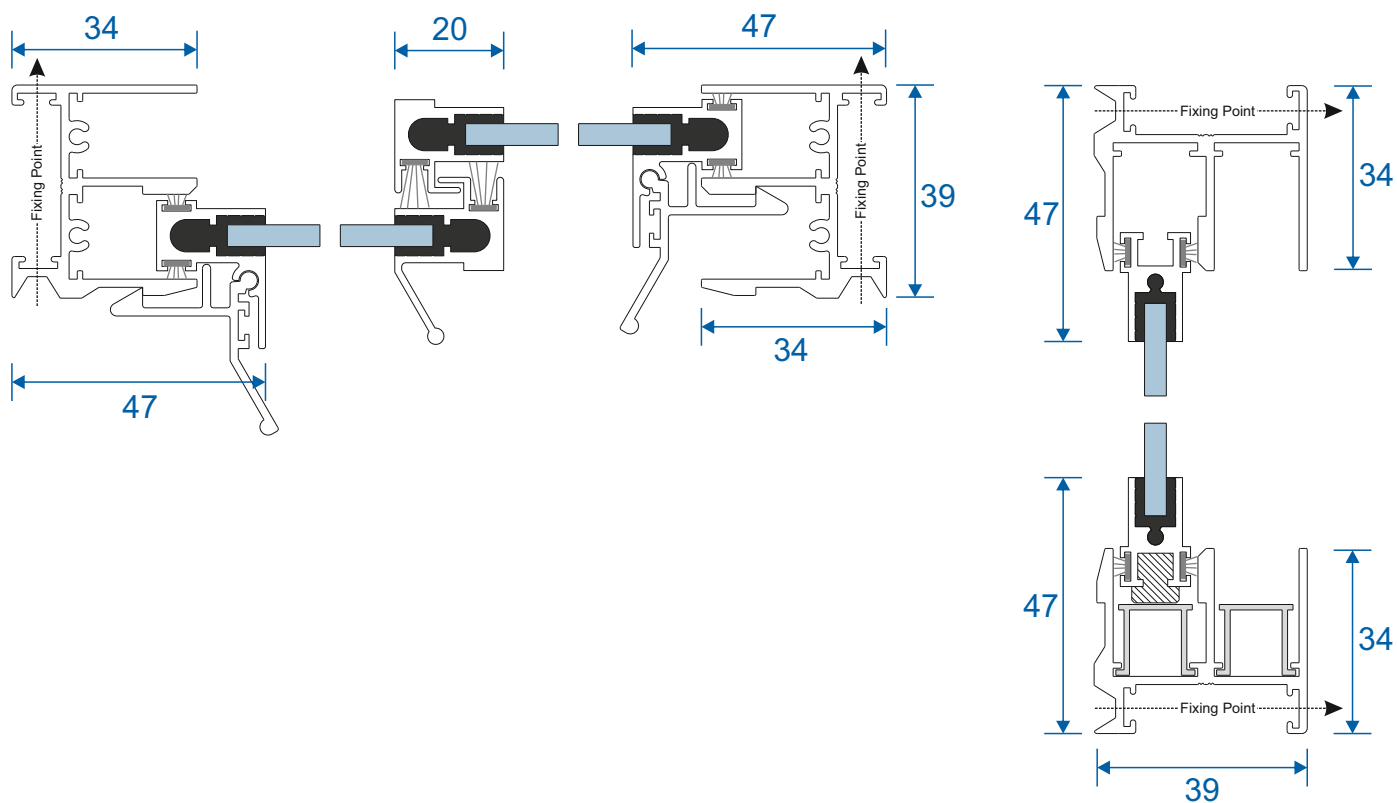


Reveal Fix

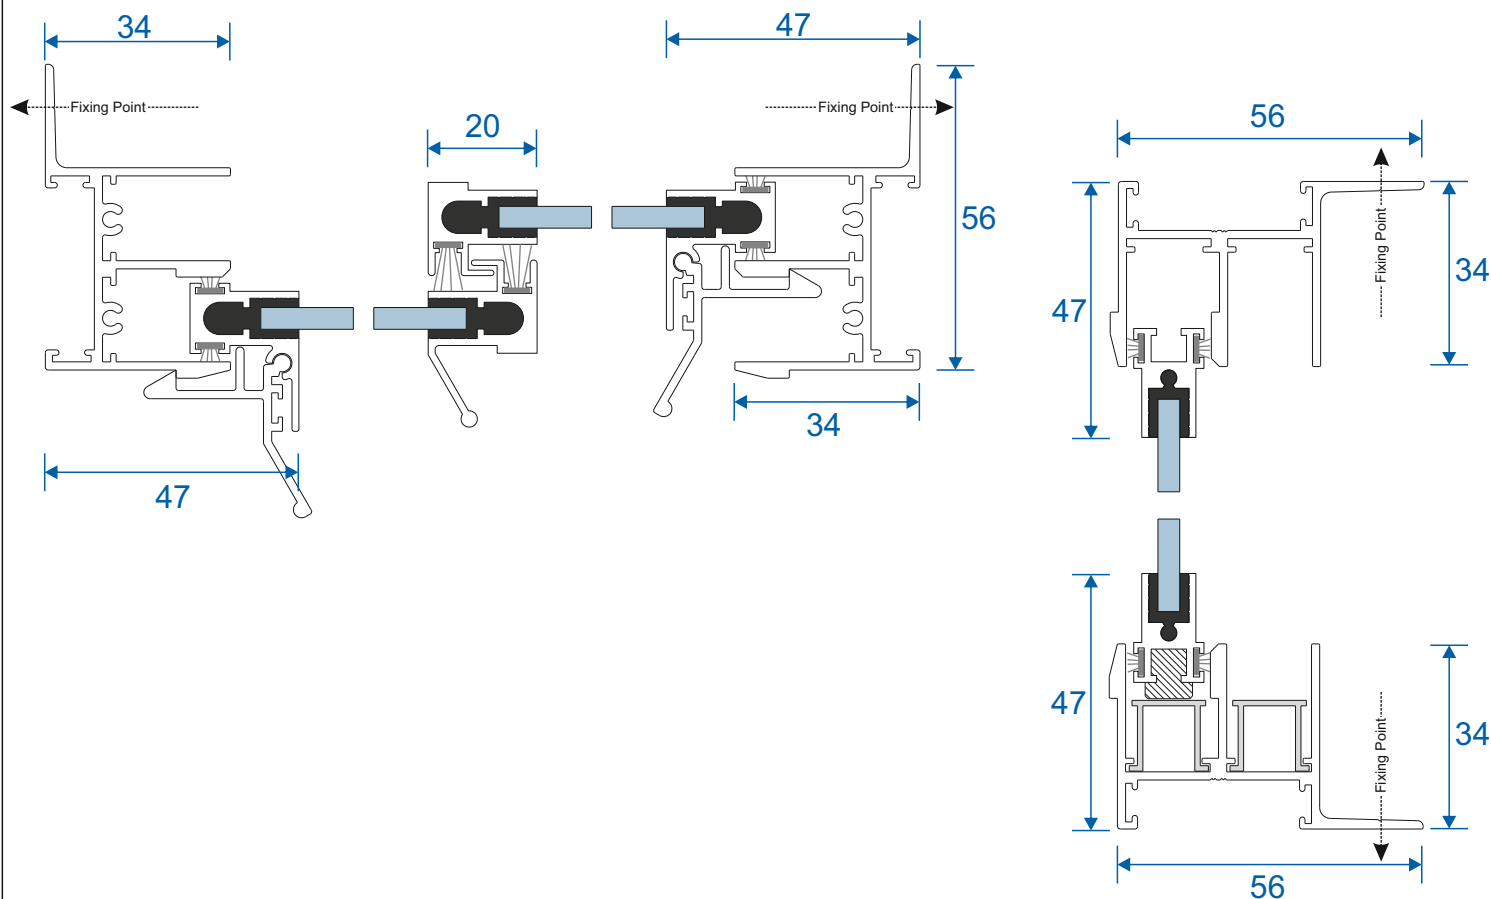


3 Pane Slider - Middle Pane Fixed

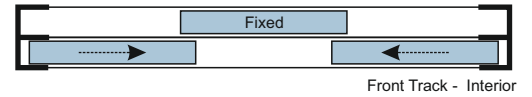

Face Fix

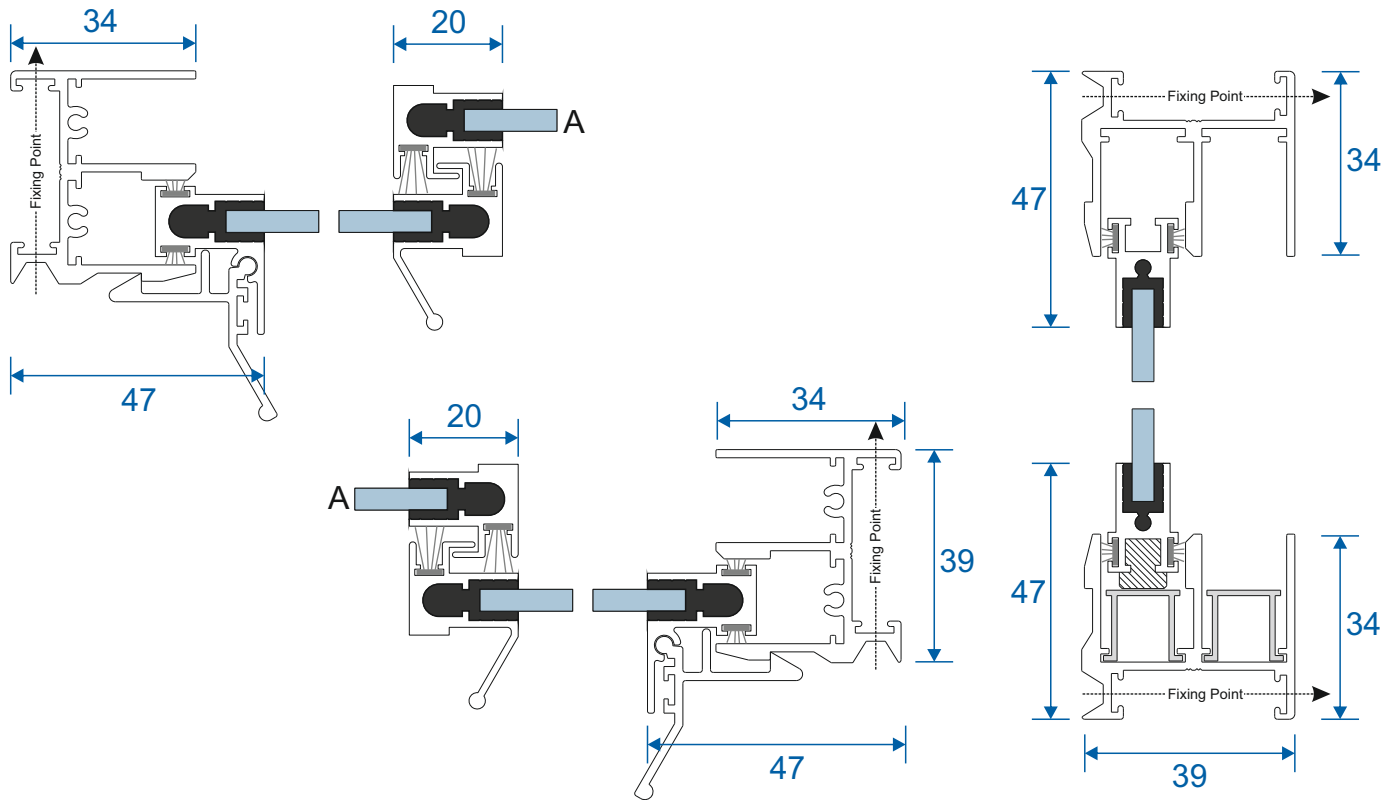


Reveal Fix

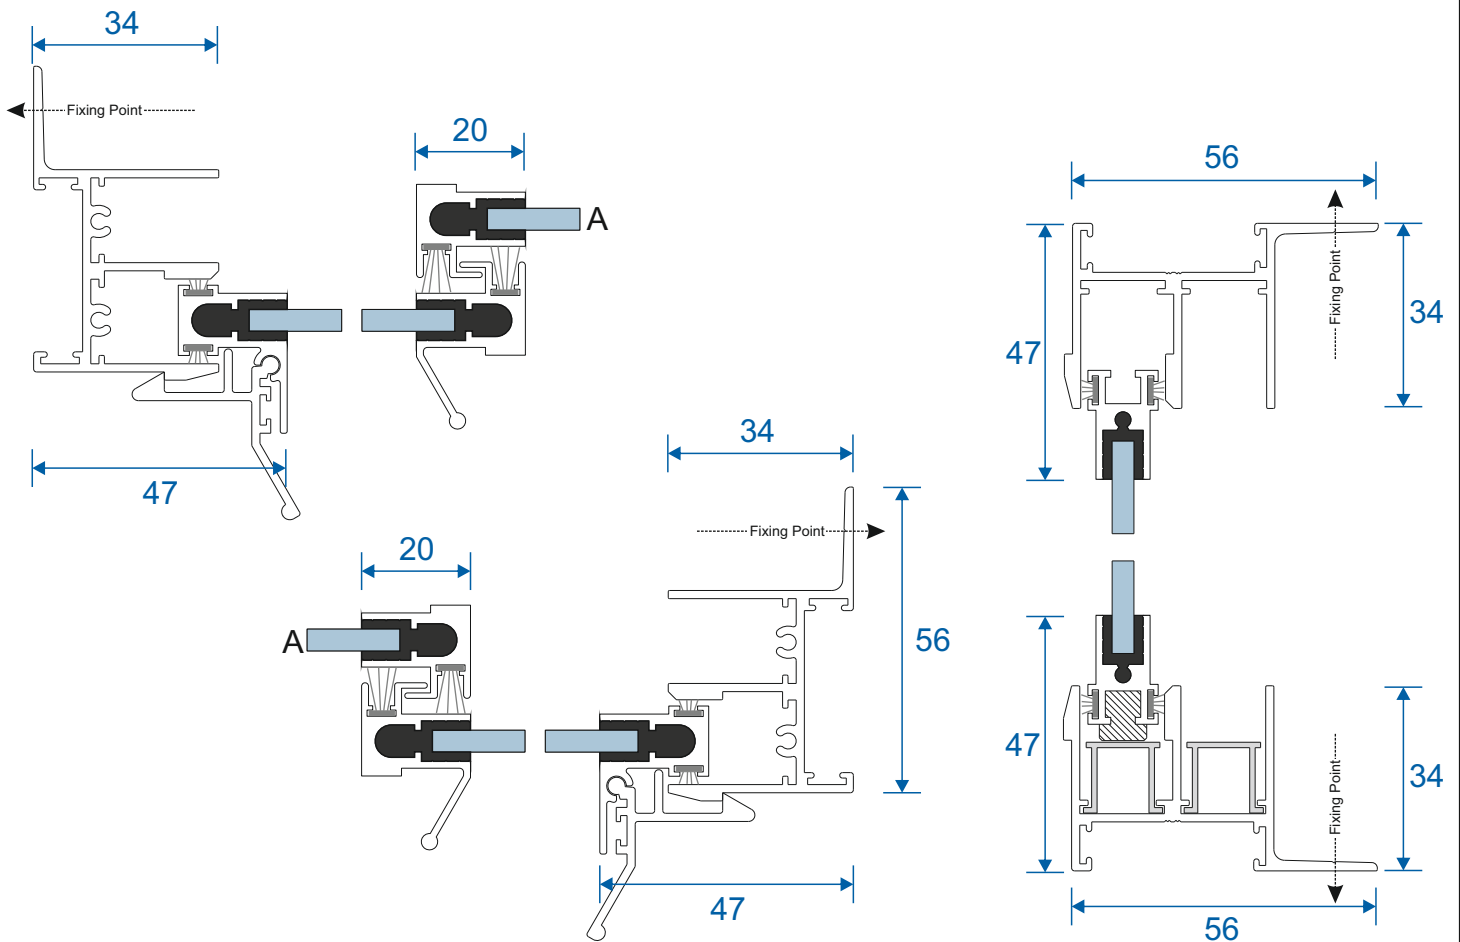


3 Pane Slider - All Panes Moving




Face Fix

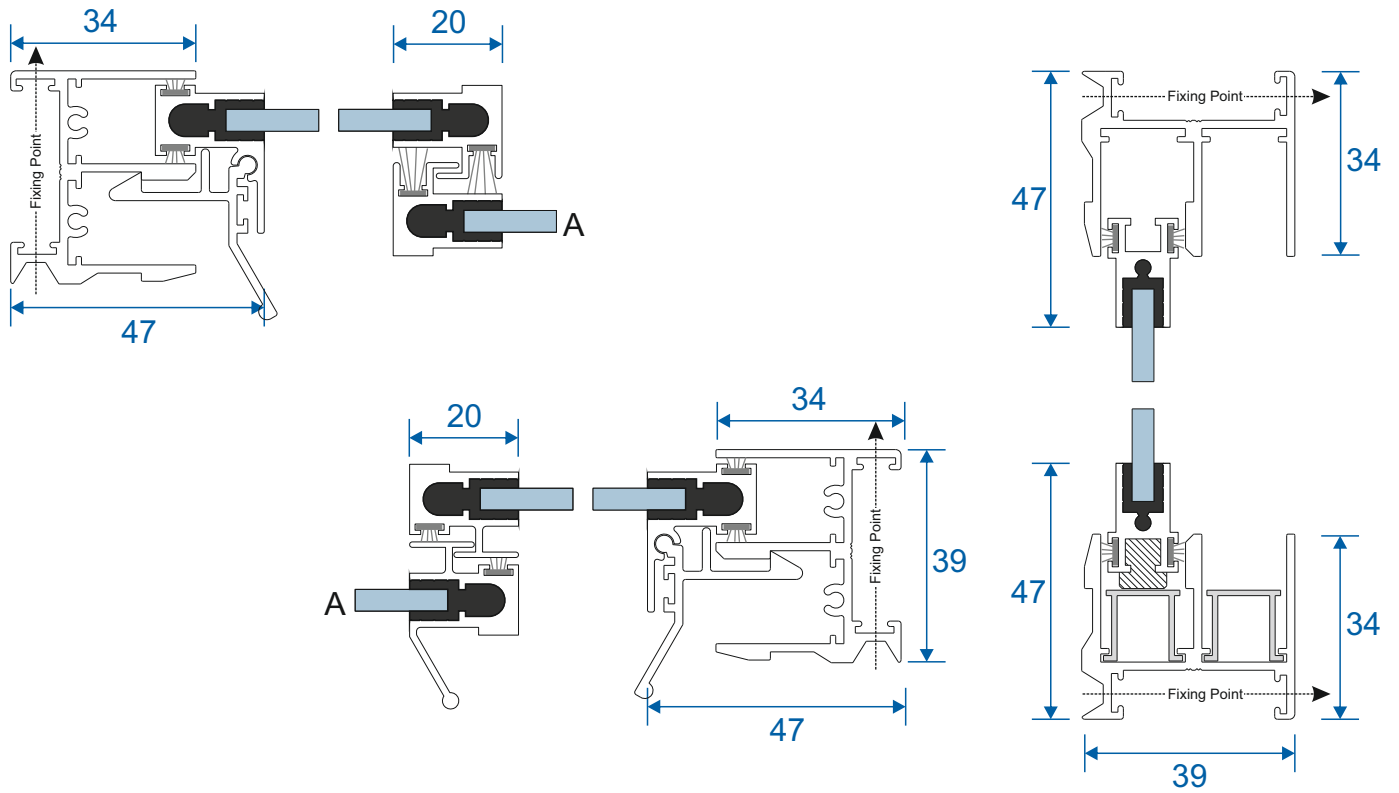


Reveal Fix

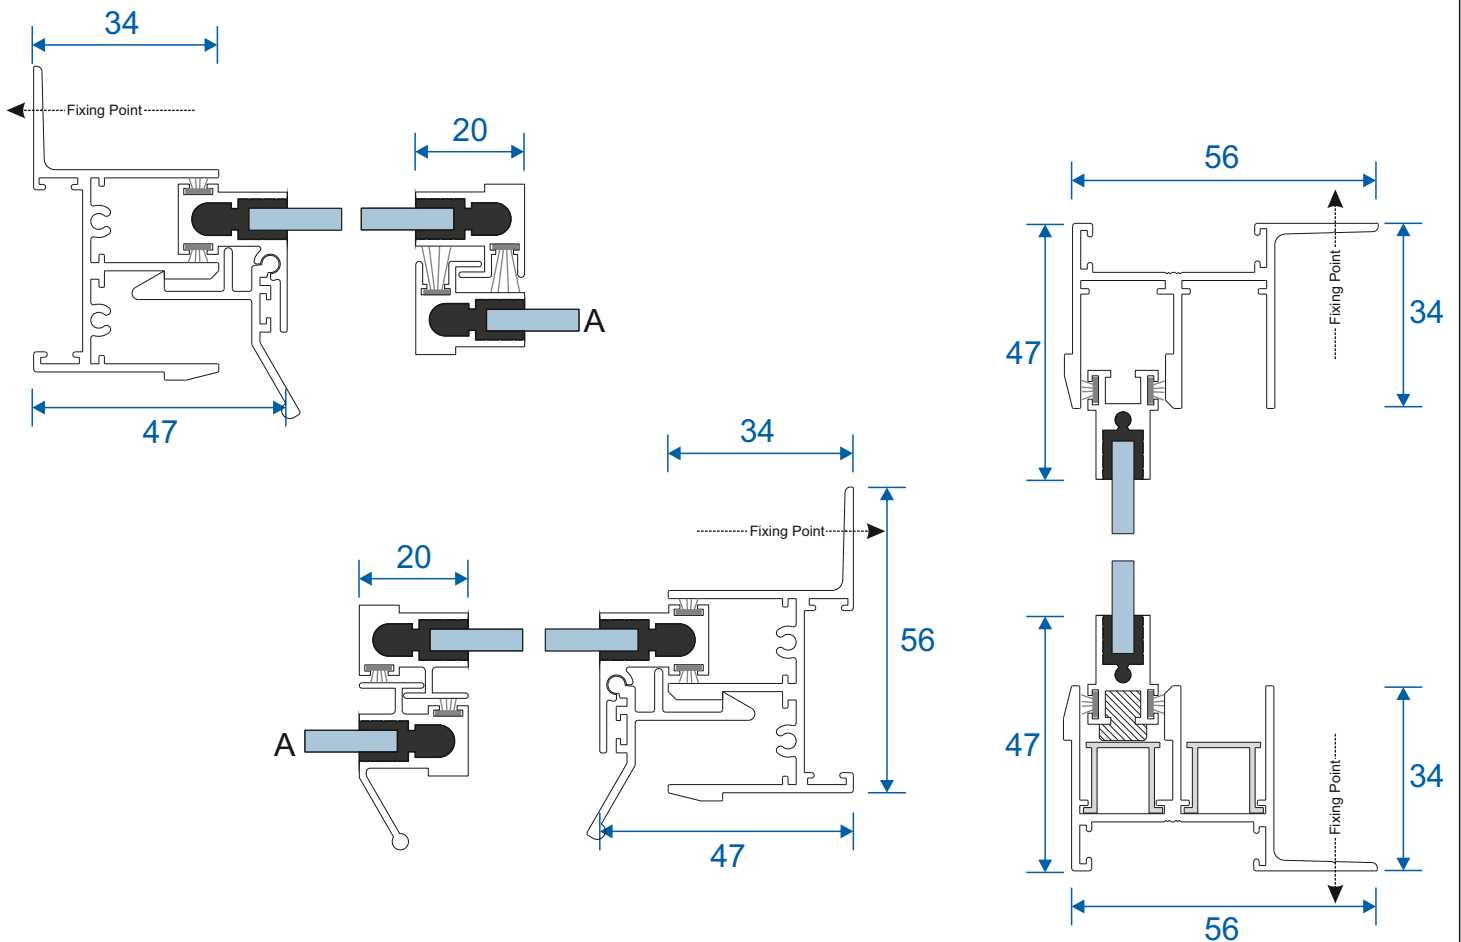


4 Pane Slider - All Panels Moving

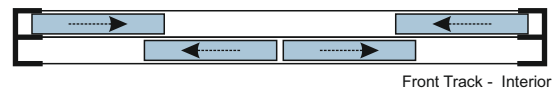


Face Fix

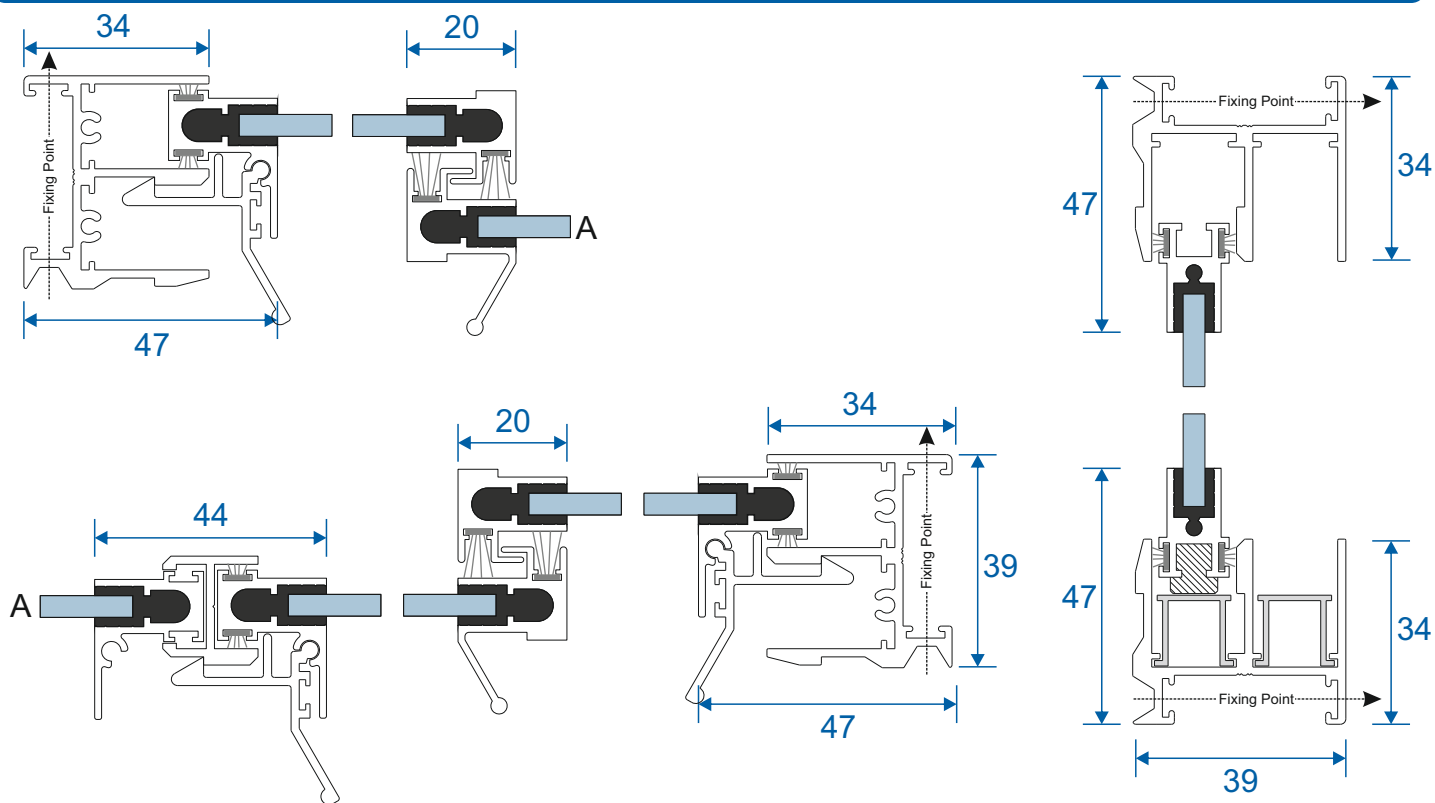


Reveal Fix

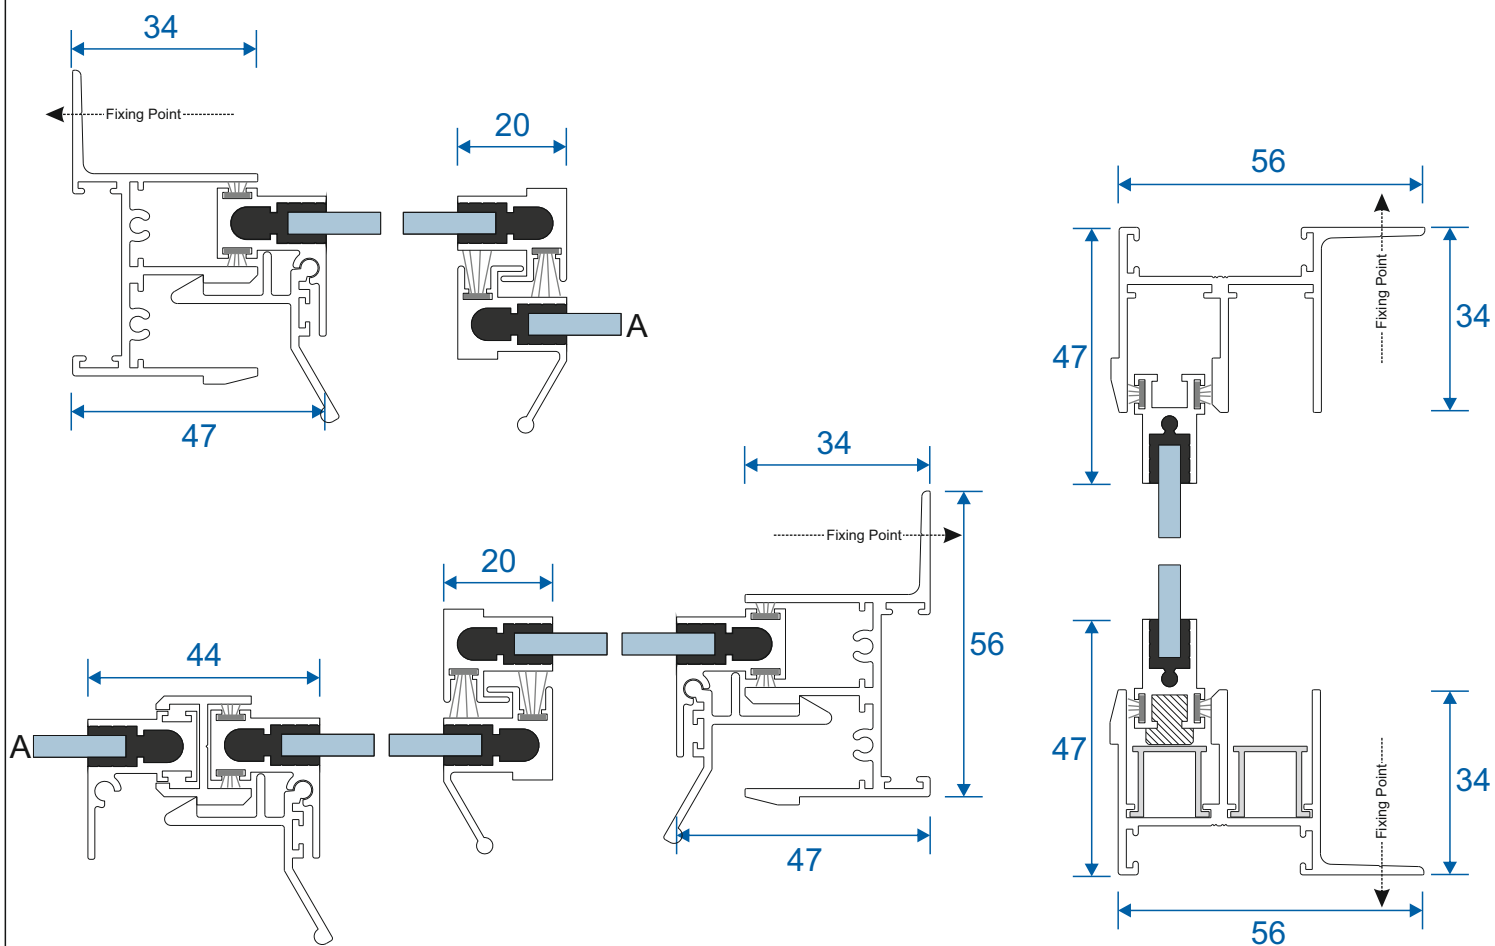


5 Pane Slider - Middle Pane Fixed

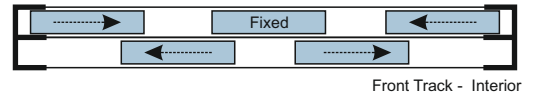

Face Fix

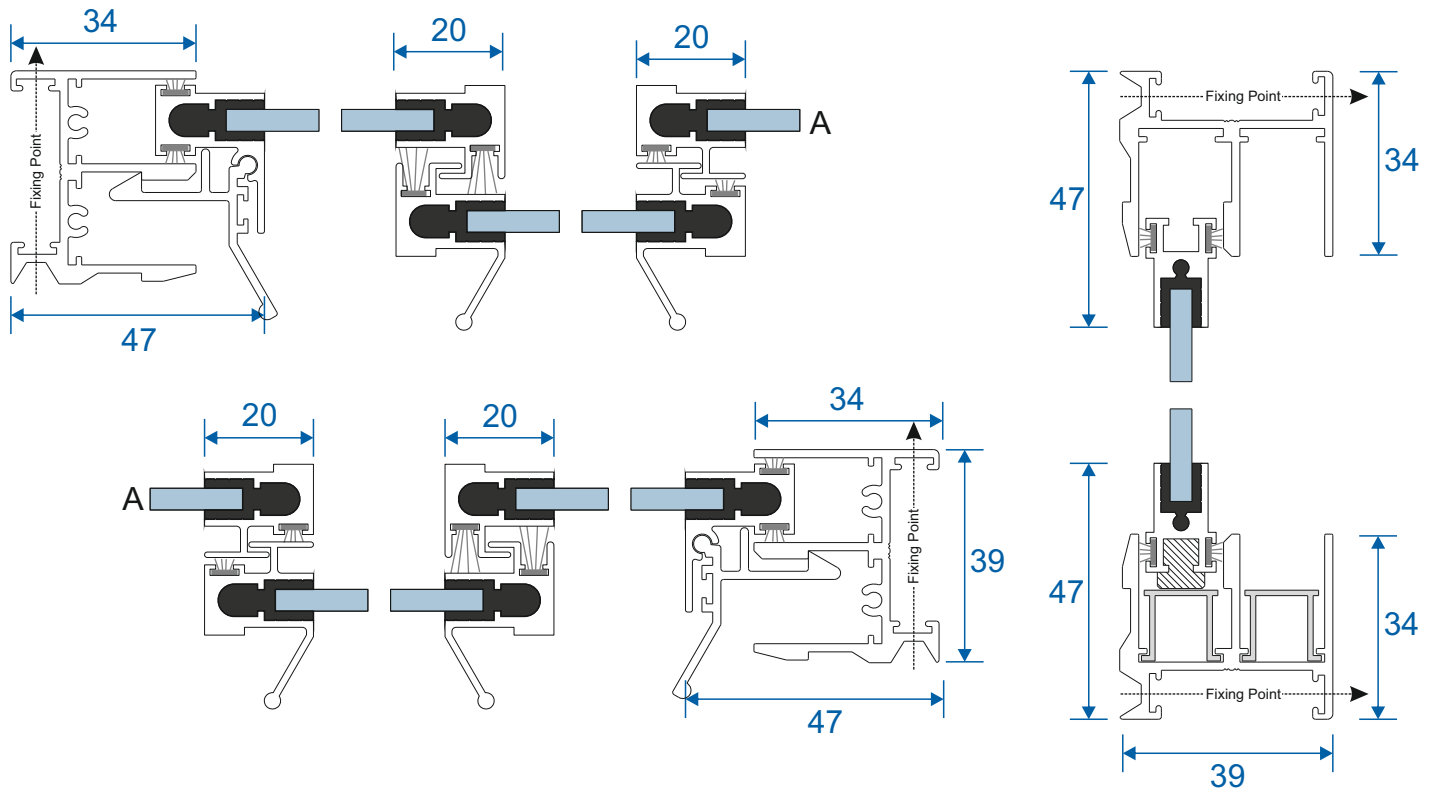

Reveal Fix

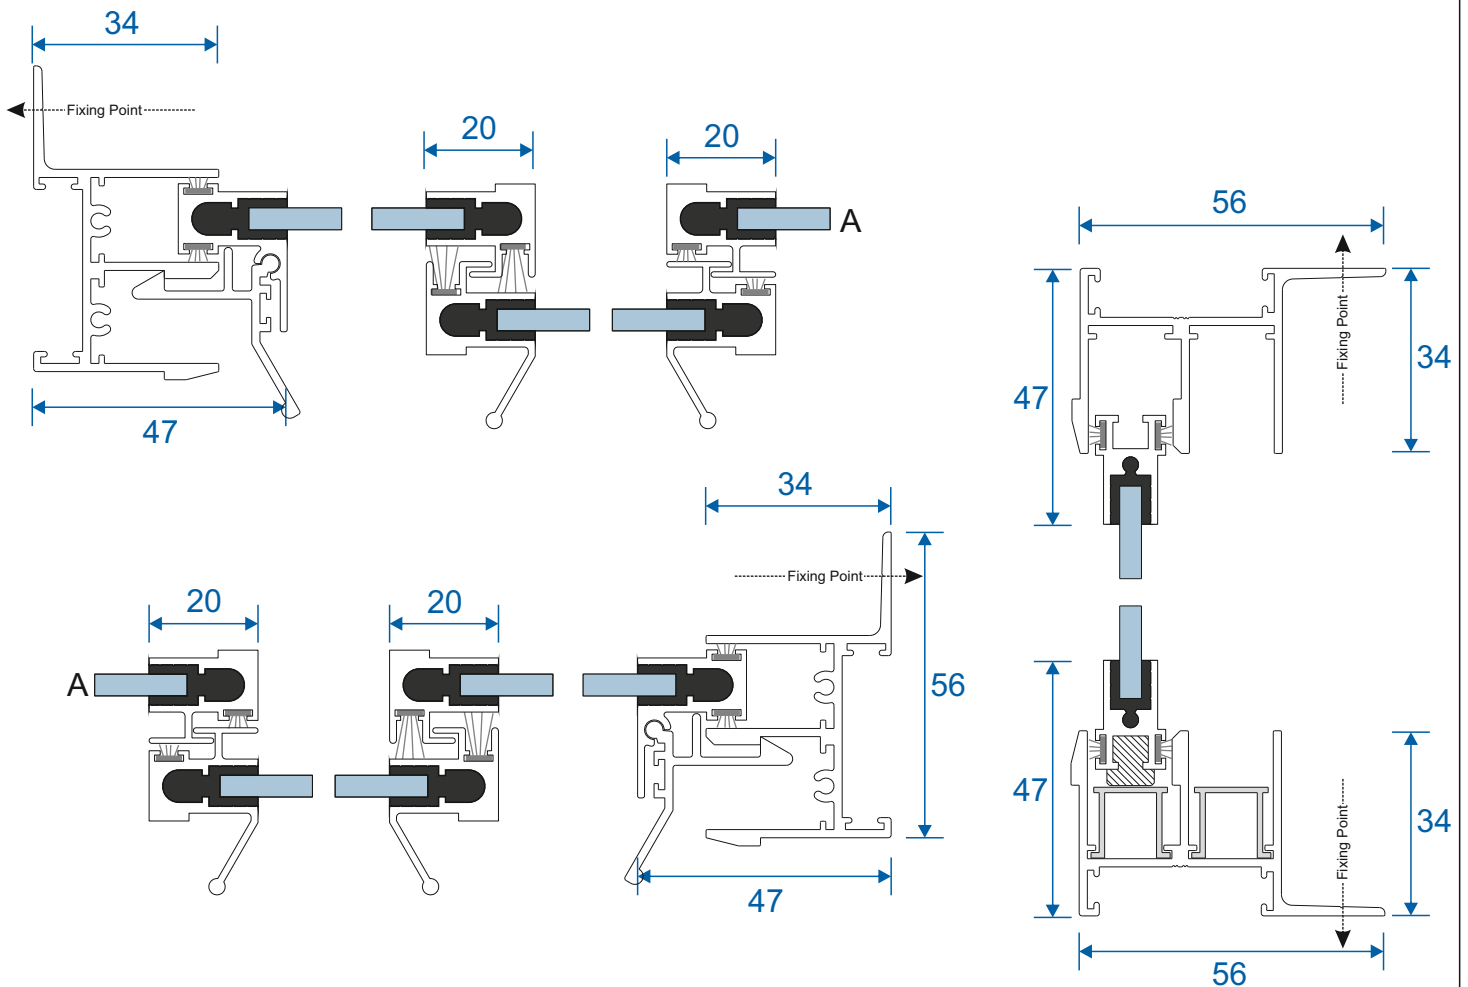

Secondary Glazing Online
Thames Development,
Charfleets Road,
Canvey Island,
Essex SS8 0PQ

01268 686637

sales@secondaryglazingonline.co.uk

www.secondaryglazingonline.co.uk