

Horizontal Slider Secondary

Luxury Sub Frame Section Guide



Secondary Glazing Online


Contents

Sections


2 Pane Slider - All Panes Moving	3
3 Pane Slider - Middle Pane Fixed	4
3 Pane Slider - All Panes Moving	5
4 Pane Slider - All Panes Moving	6
5 Pane Slider - Middle Pane Fixed	7
3 Pane Slider - All Panes Moving 3 Track	8

Note: all section pages will show the face fix and reveal fix option.


2 Panel Slider - All Panels Moving

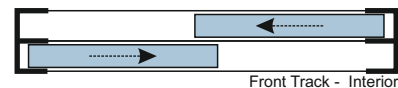


Face Fix

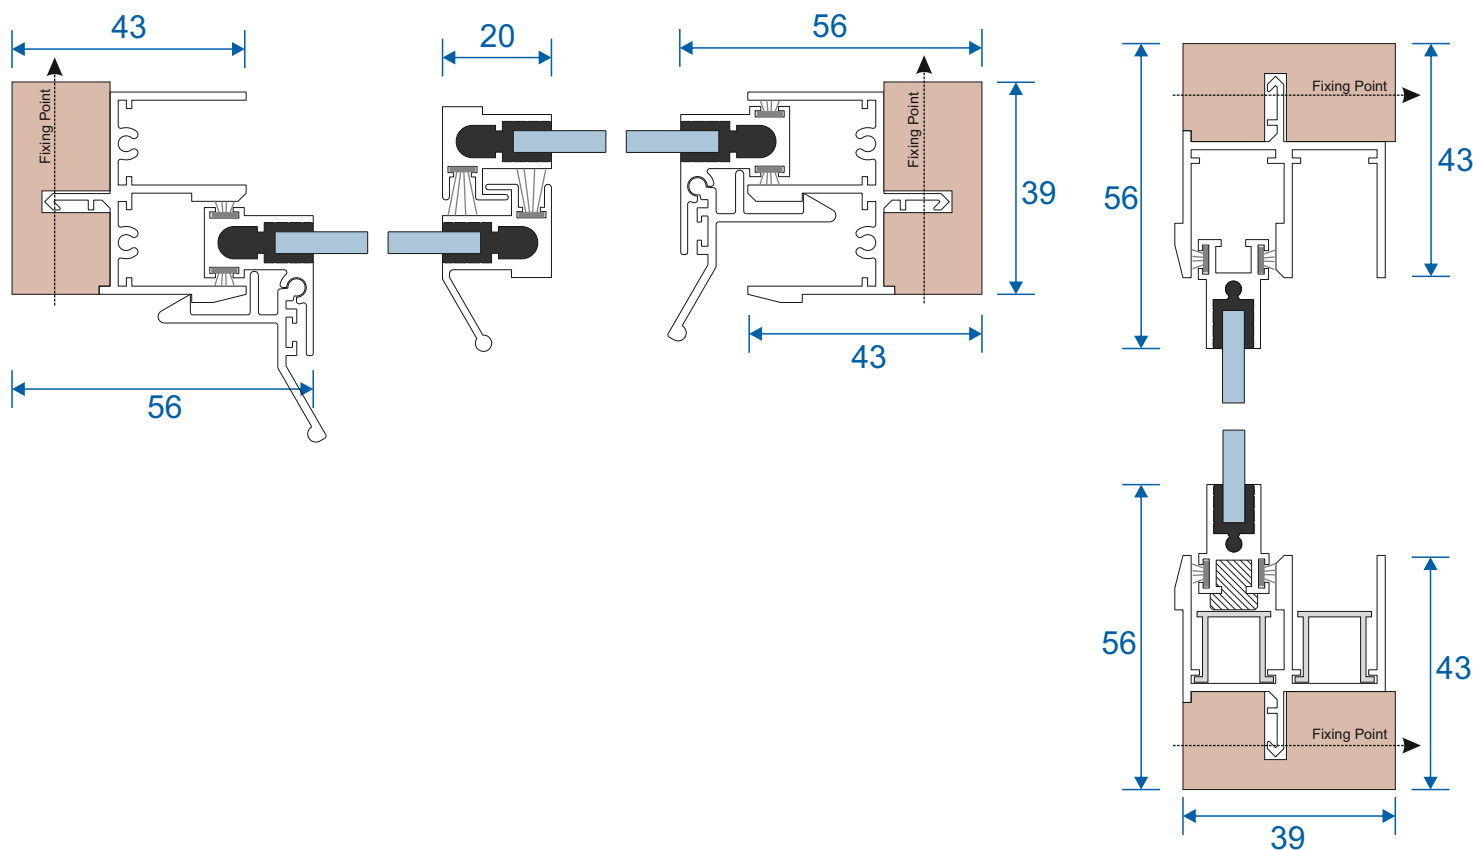


Reveal Fix

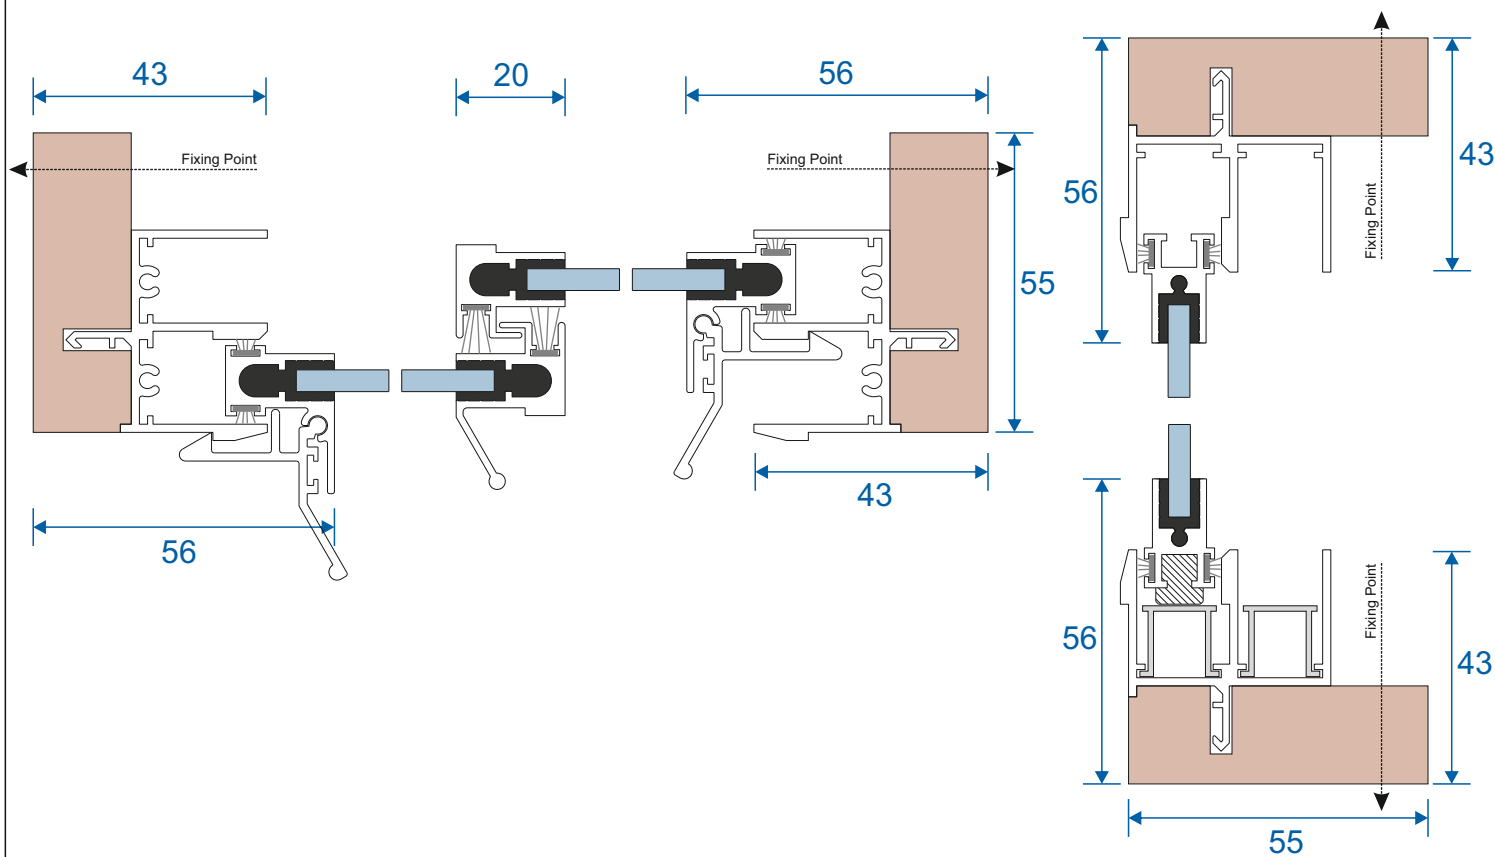


3 Pane Slider - Middle Panel Fixed

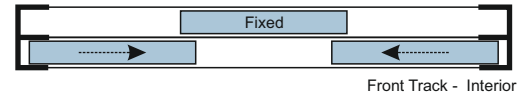


Face Fix

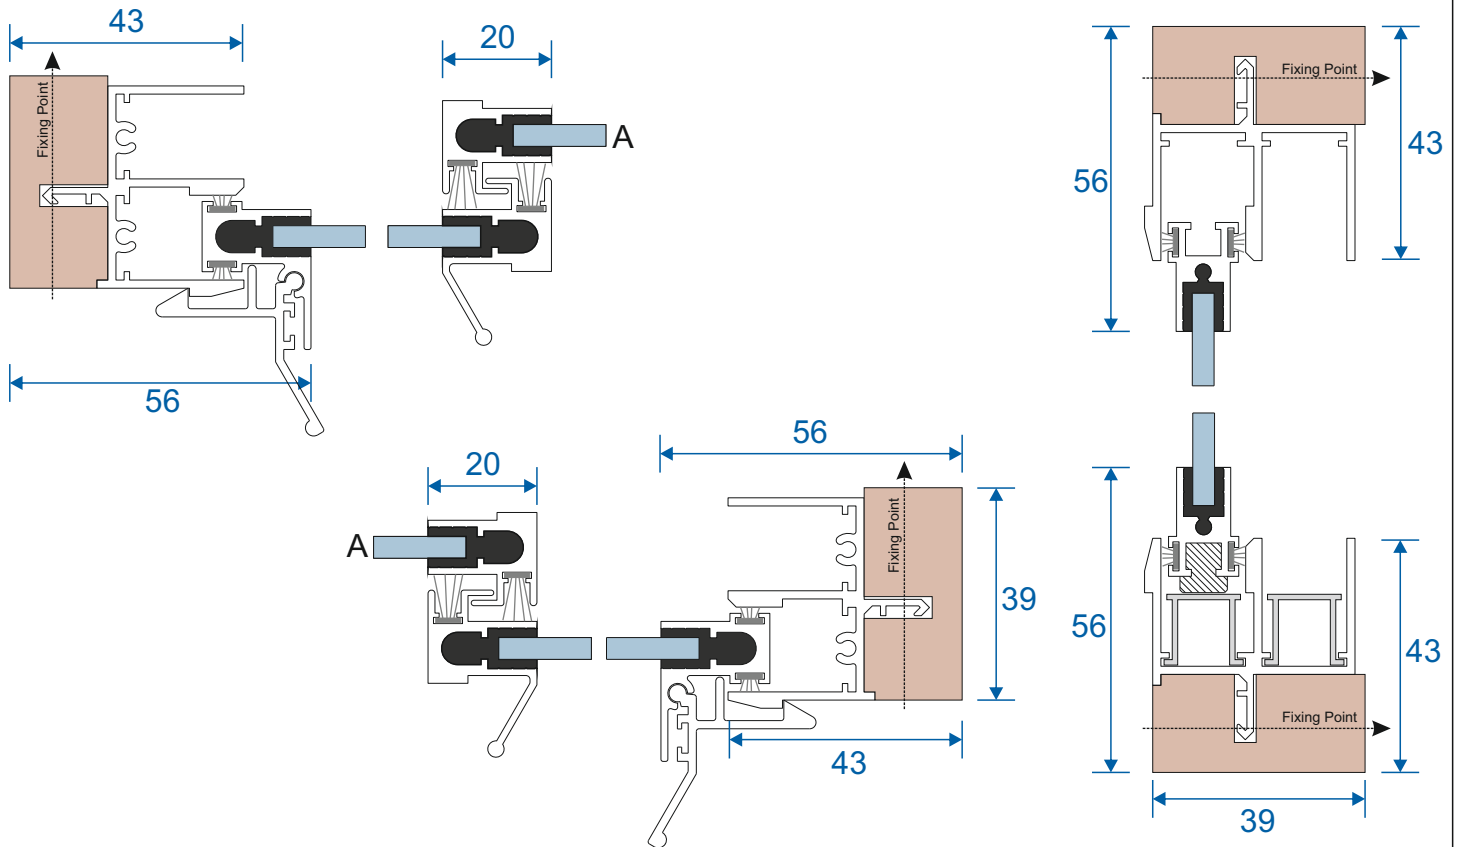




Reveal Fix

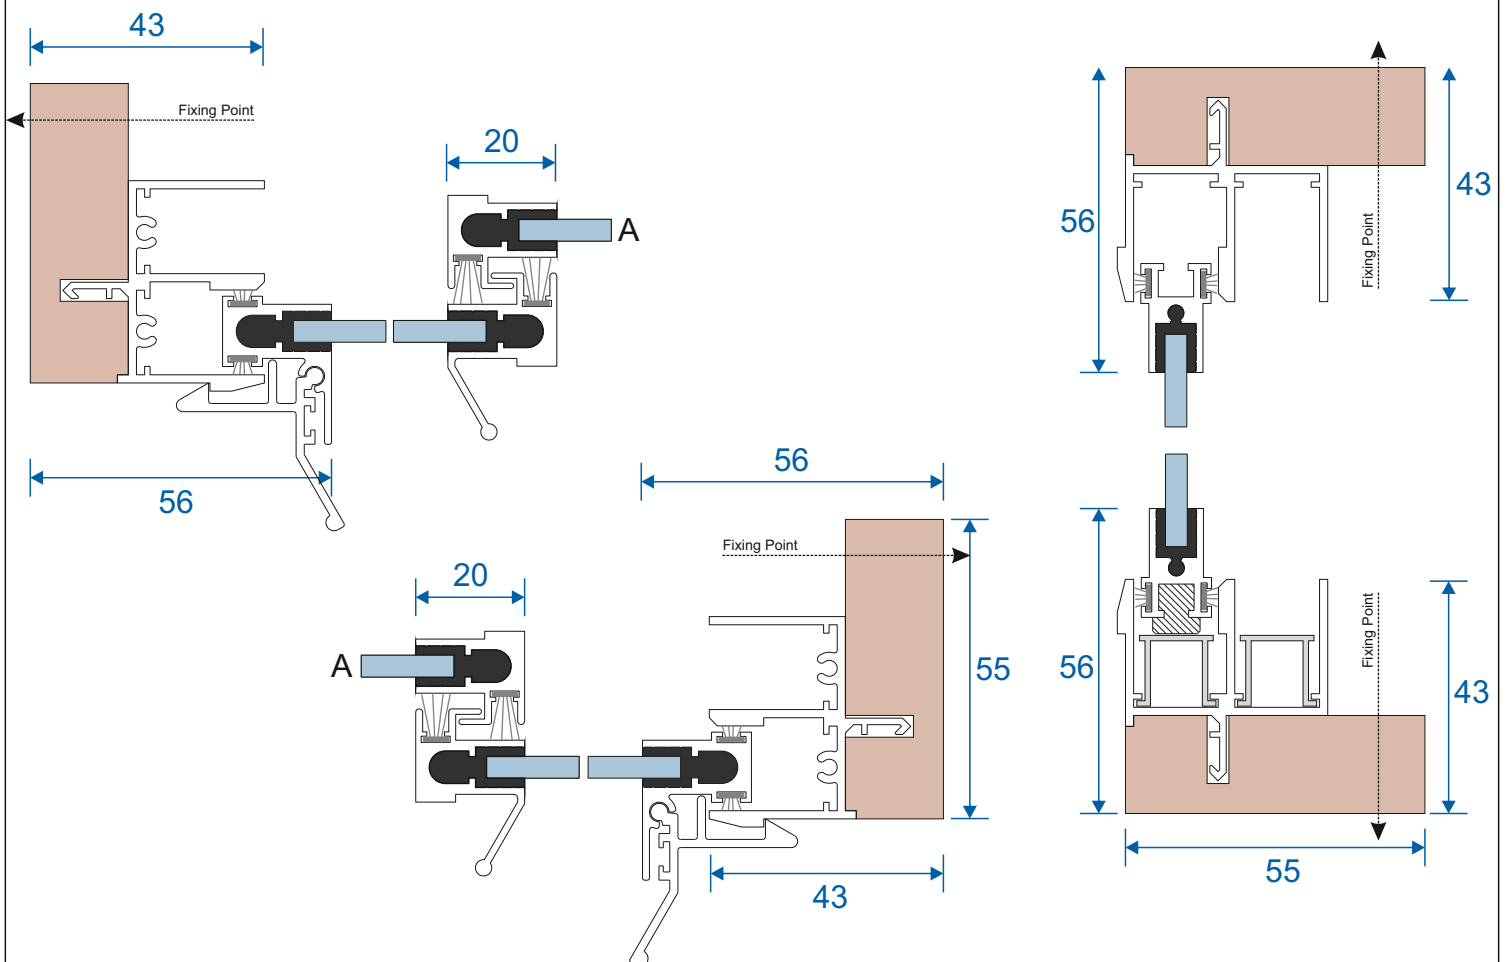




3 Pane Slider - All Panels Moving

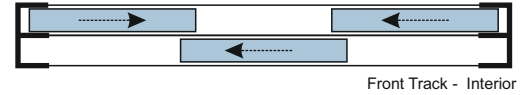


Face Fix

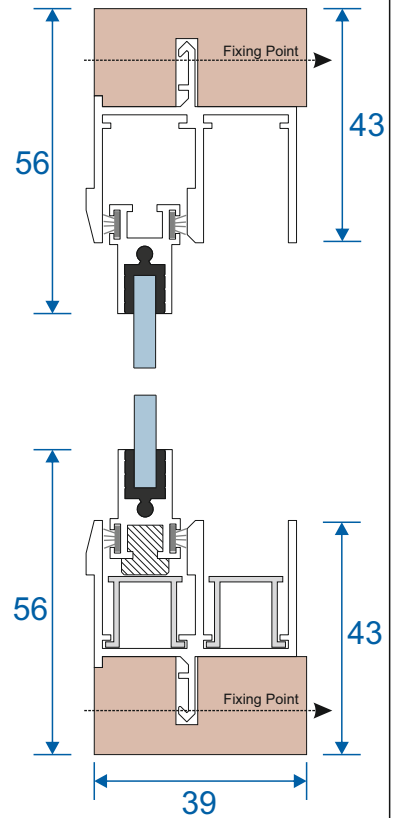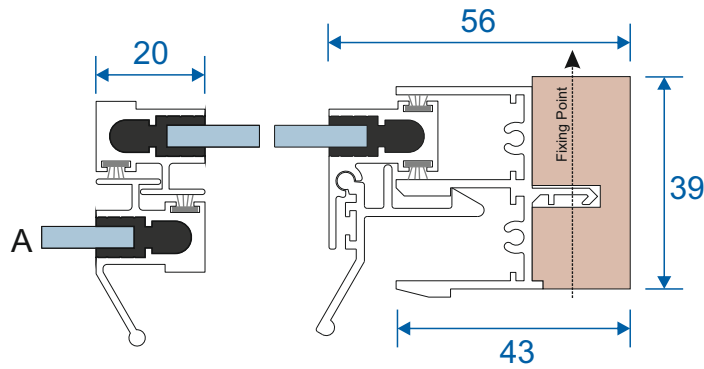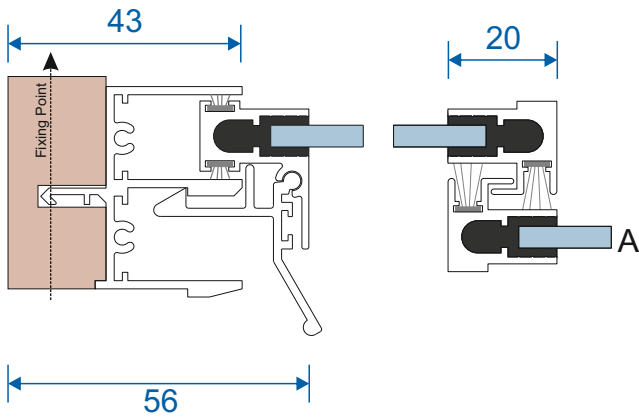


Reveal Fix

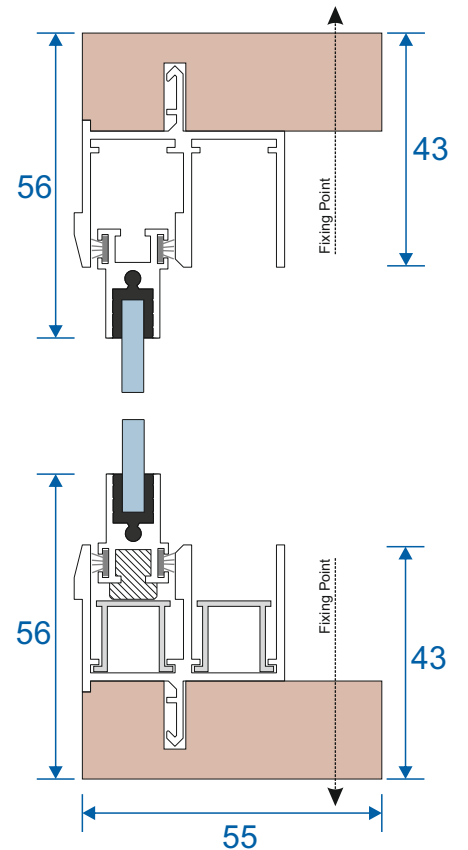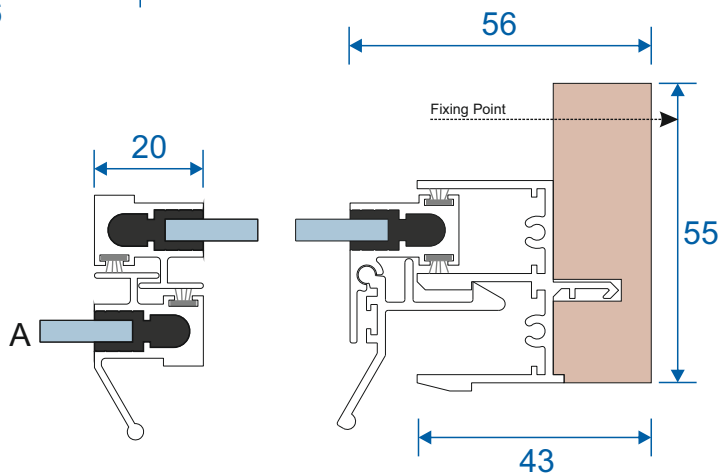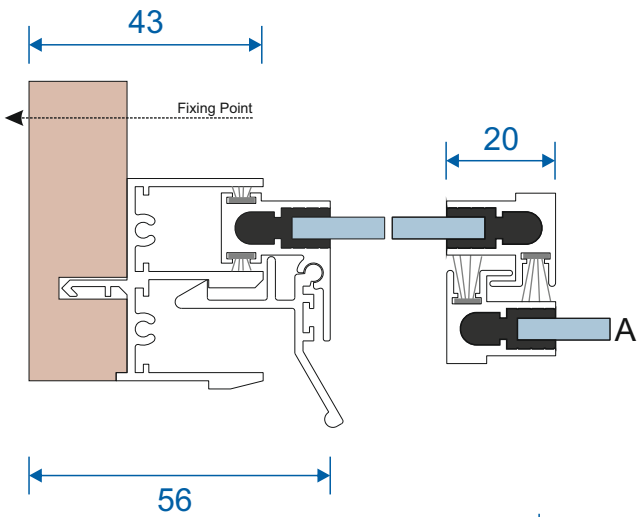


4 Pane Slider - All Panels Moving

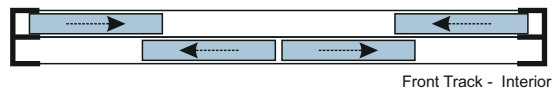


Face Fix

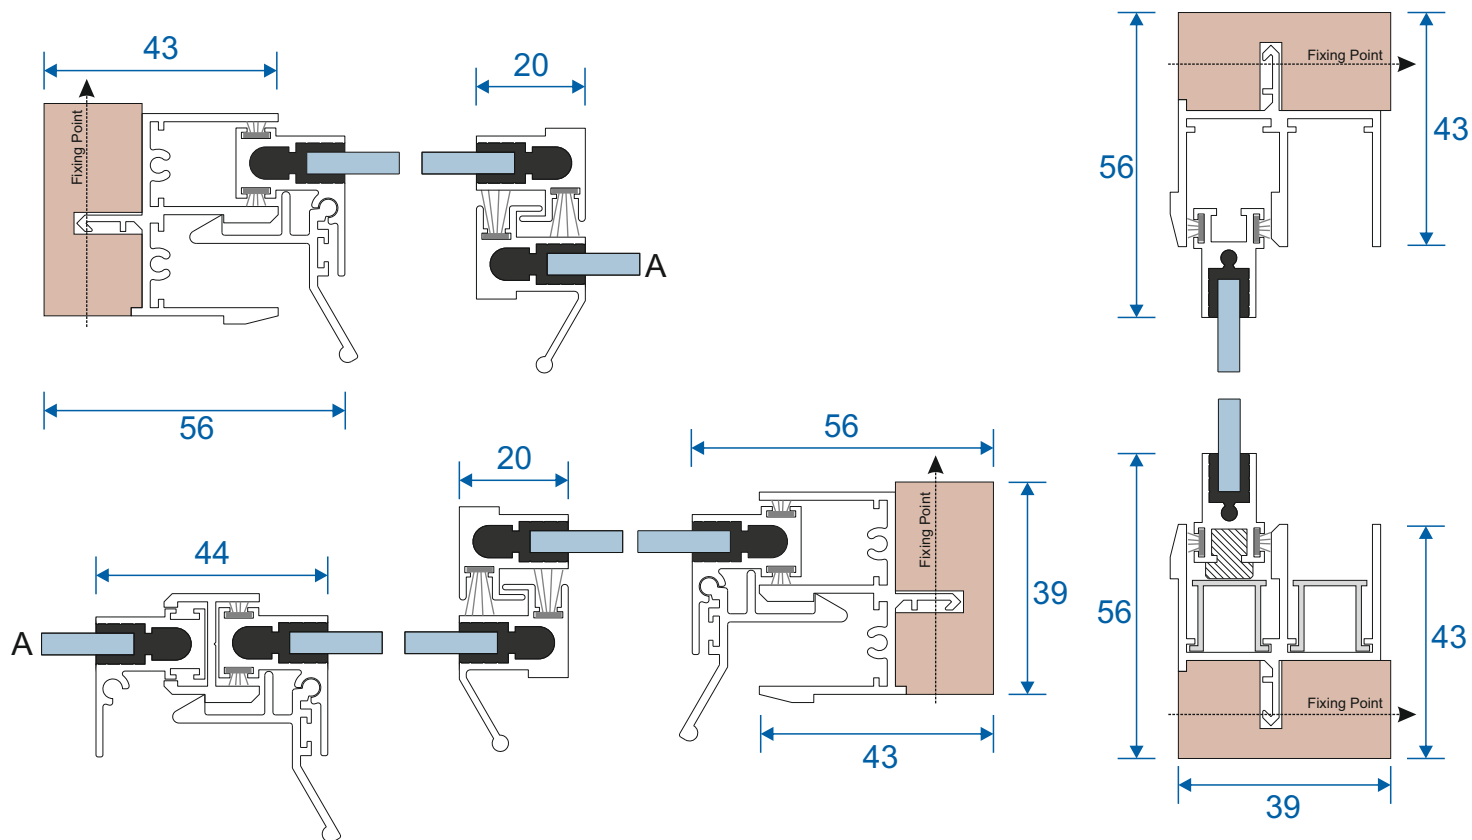



Reveal Fix

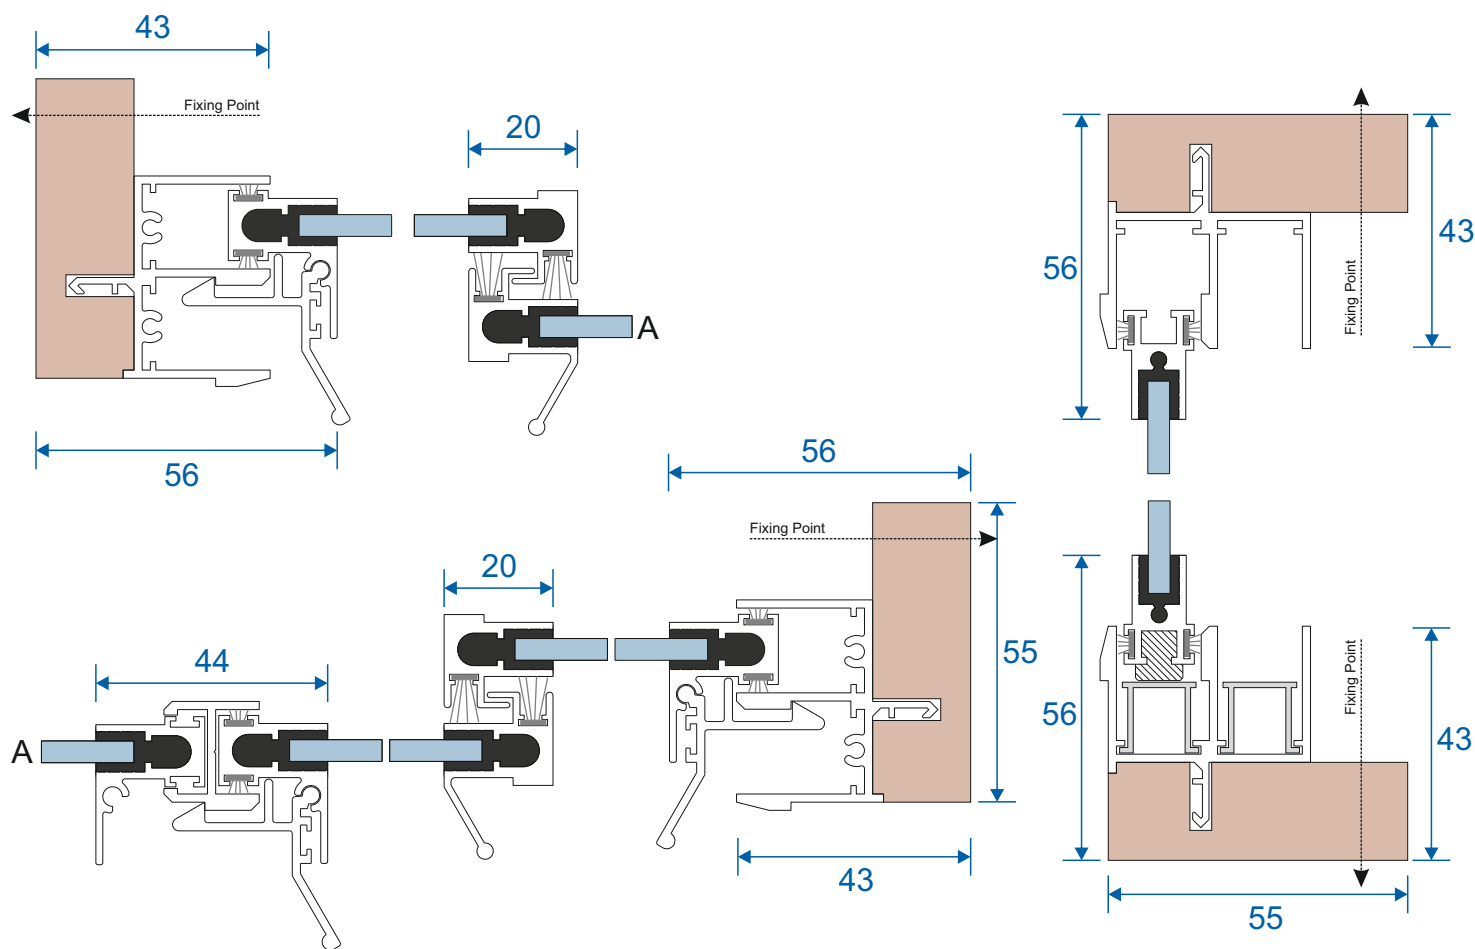



5 Pane Slider - Middle Pane Fixed

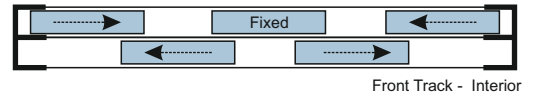


Face Fix

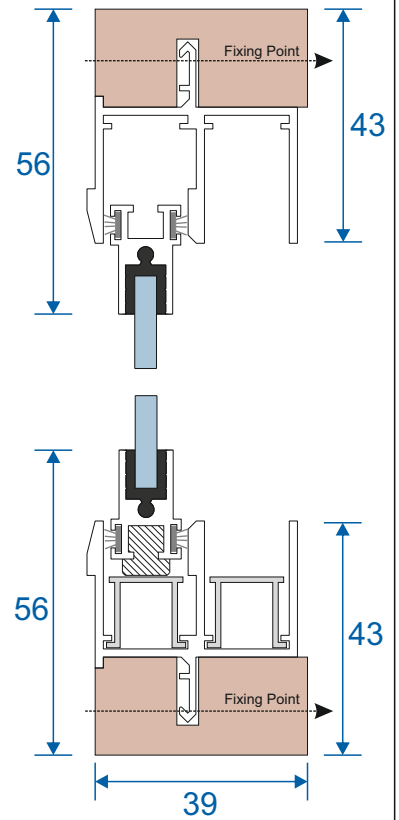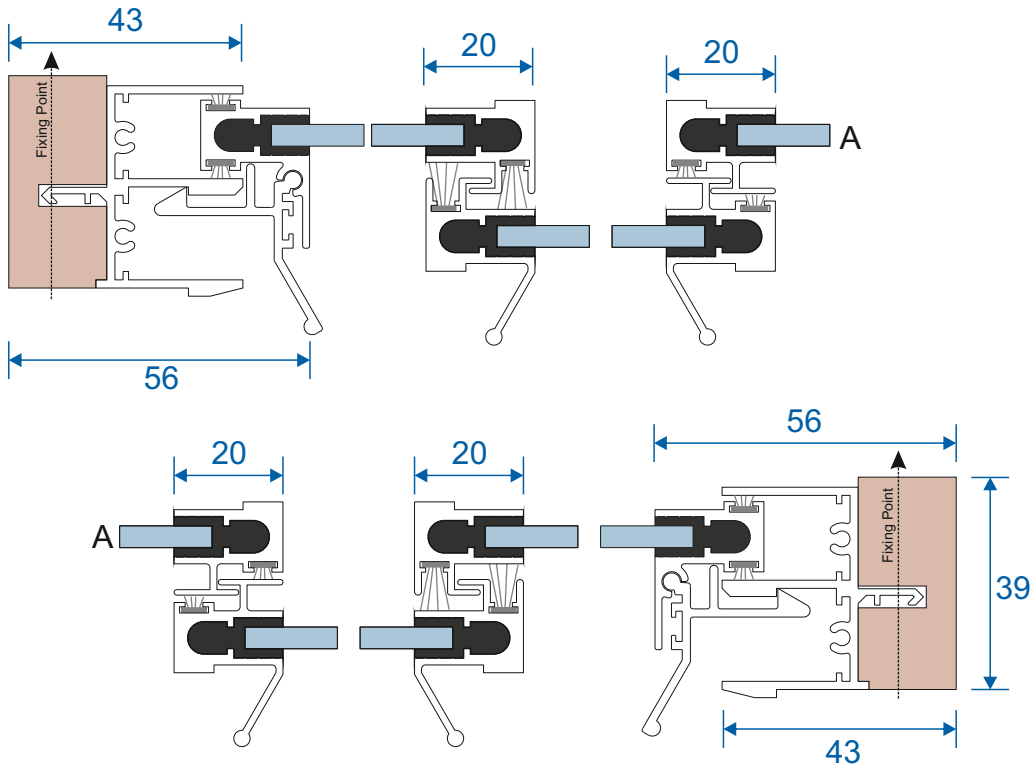


Reveal Fix

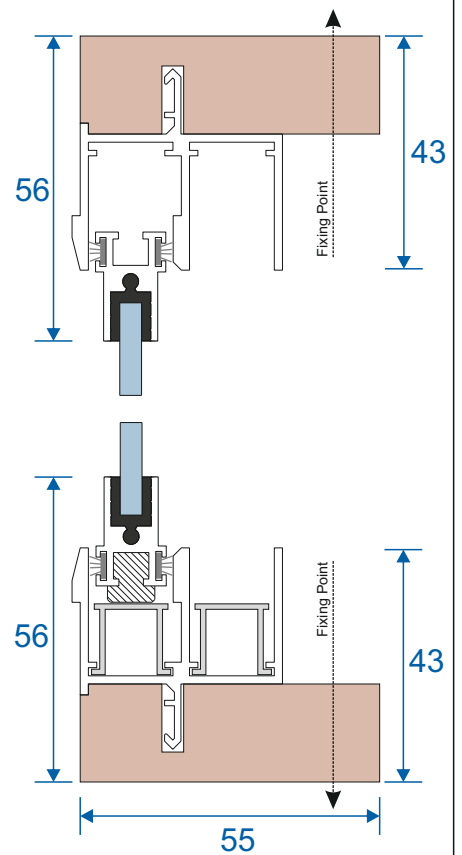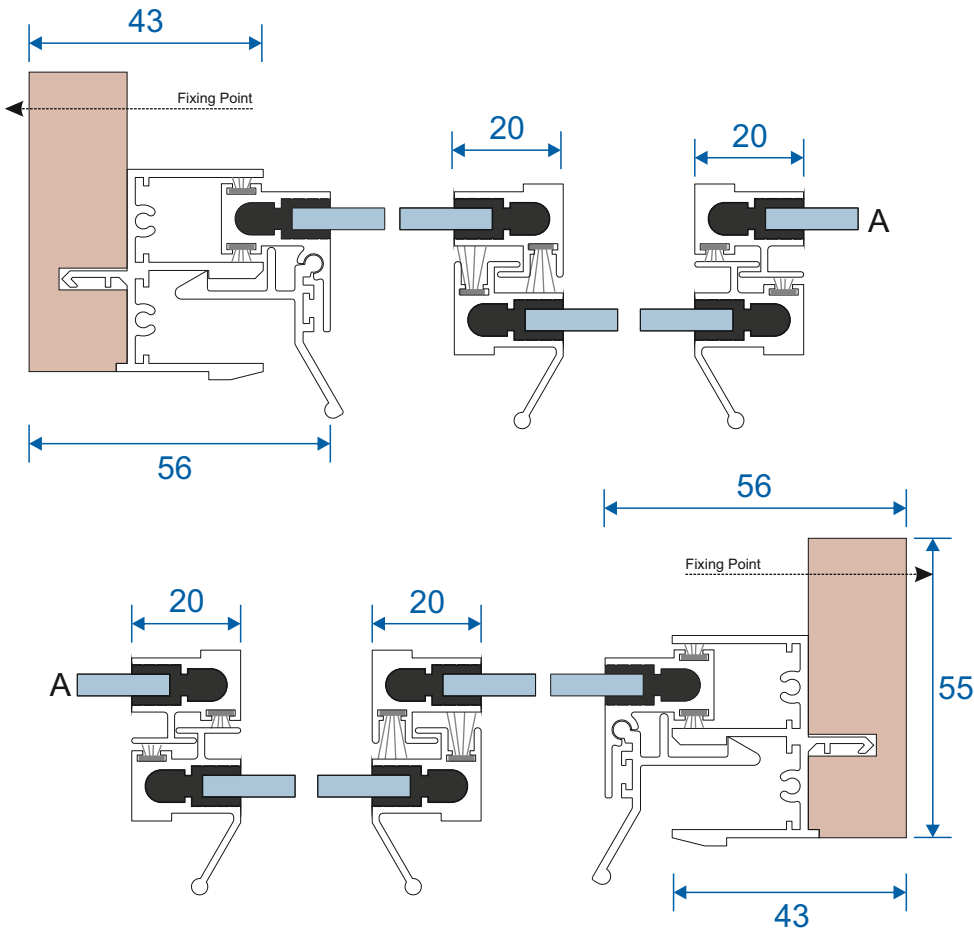


3 Pane Slider - All Moving 3 Tracks

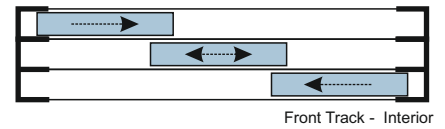

Face Fix

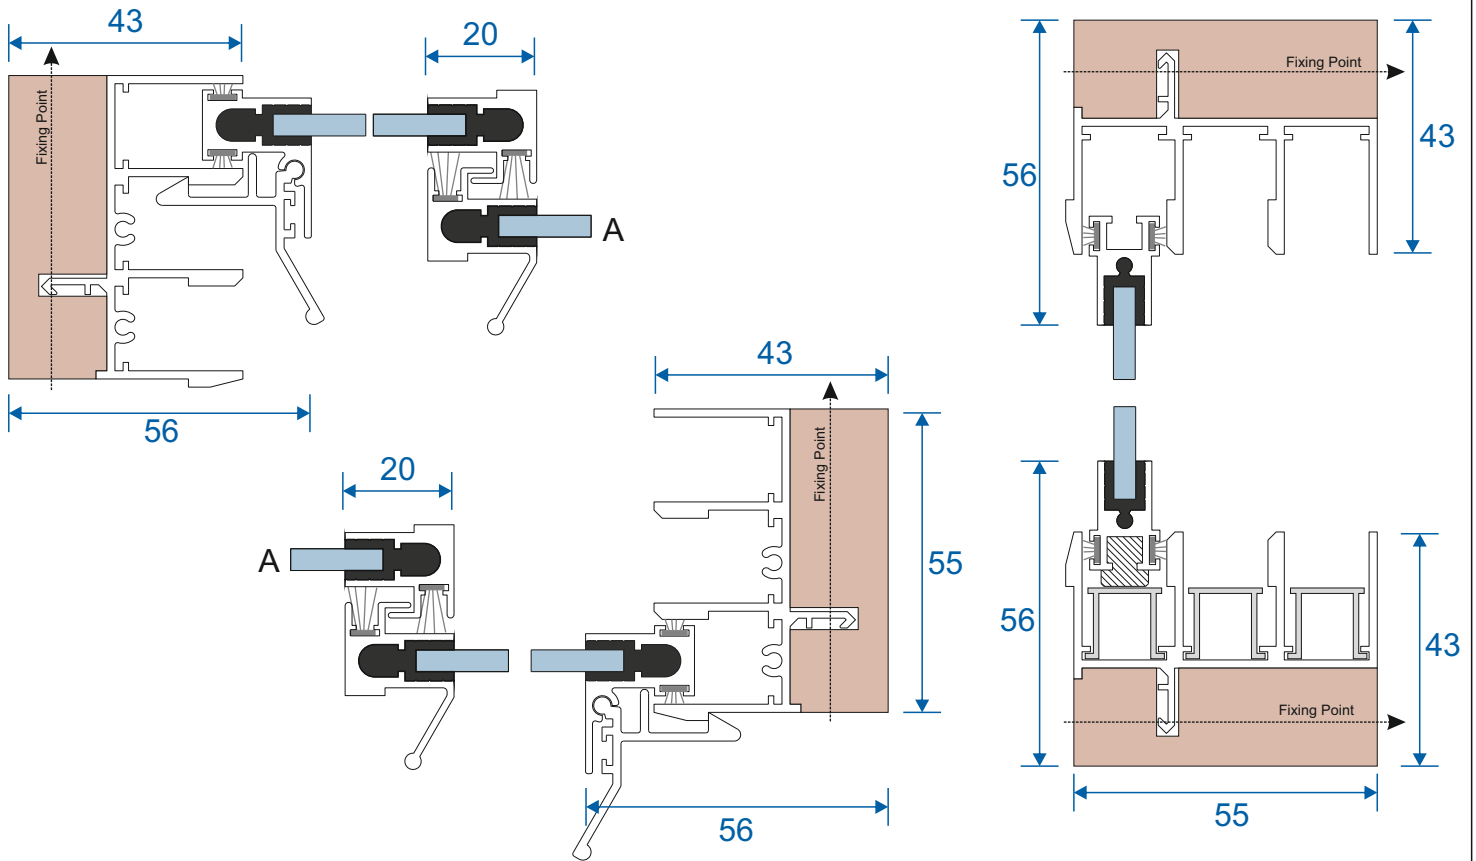

Reveal Fix

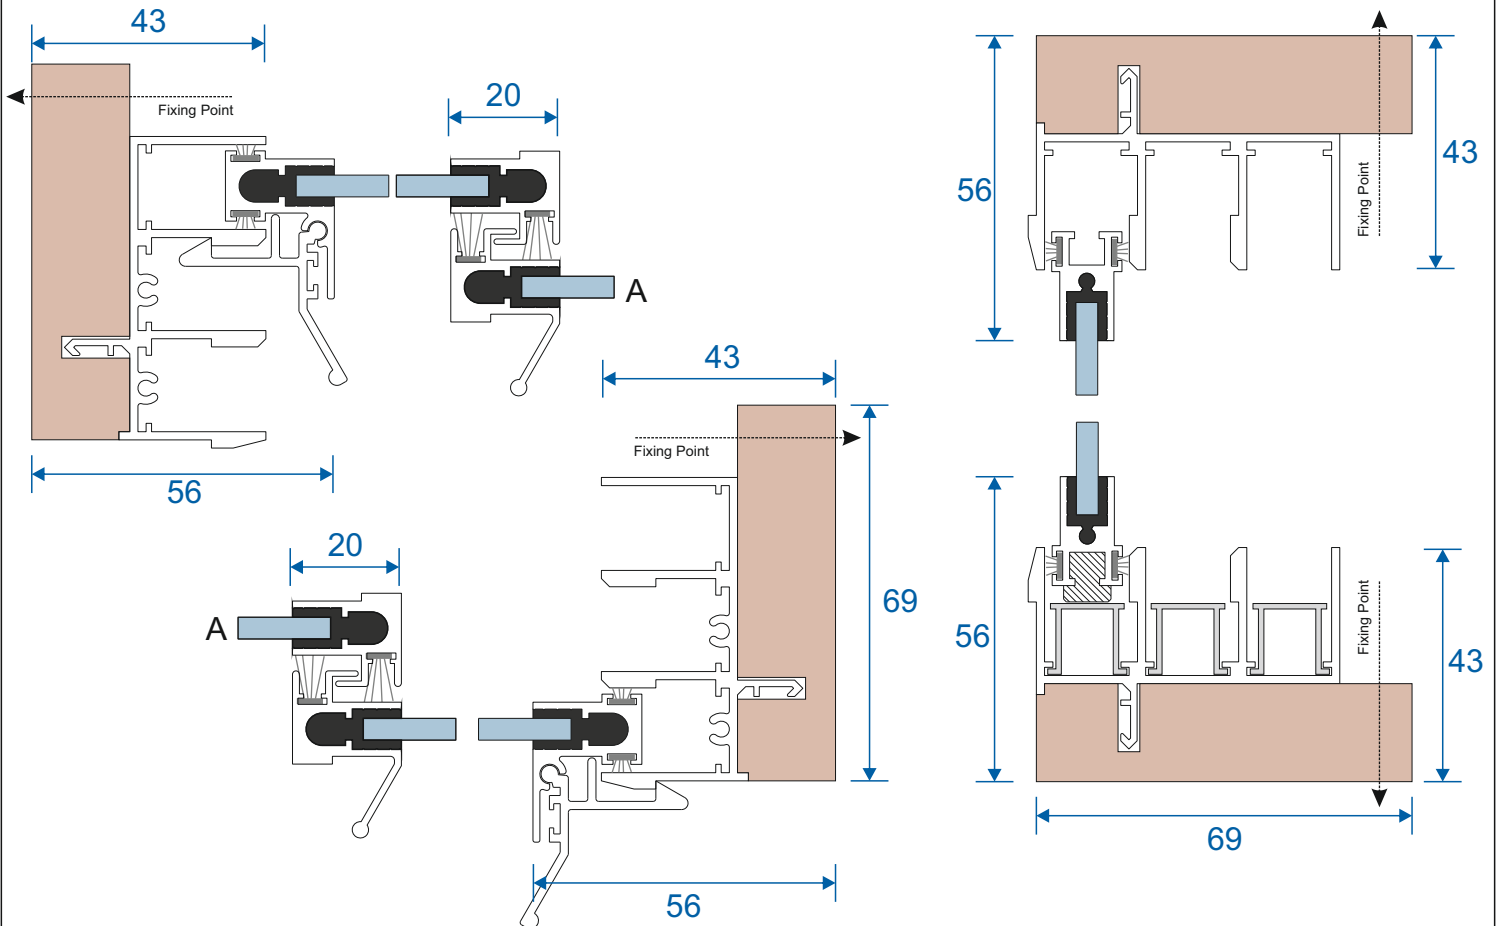

Secondary Glazing Online
Thames Development,
Charfleets Road,
Canvey Island,
Essex SS8 0PQ

01268 686637

sales@secondaryglazingonline.co.uk

www.secondaryglazingonline.co.uk