

# Horizontal Slider Secondary

Luxury Sub Frame Section Guide



**SecondaryGlazingOnline.co.uk**

# Contents



## Sections


|  |   |
|--|---|
| 2 Pane Slider - All Panes Moving         | 3 |
| 3 Pane Slider - Middle Pane Fixed        | 4 |
| 3 Pane Slider - All Panes Moving         | 5 |
| 4 Pane Slider - All Panes Moving         | 6 |
| 5 Pane Slider - Middle Pane Fixed        | 7 |
| 3 Pane Slider - All Panes Moving 3 Track | 8 |

Note: all section pages will show the face fix and reveal fix option.


# 2 Panel Slider - All Panels Moving




## Face Fix

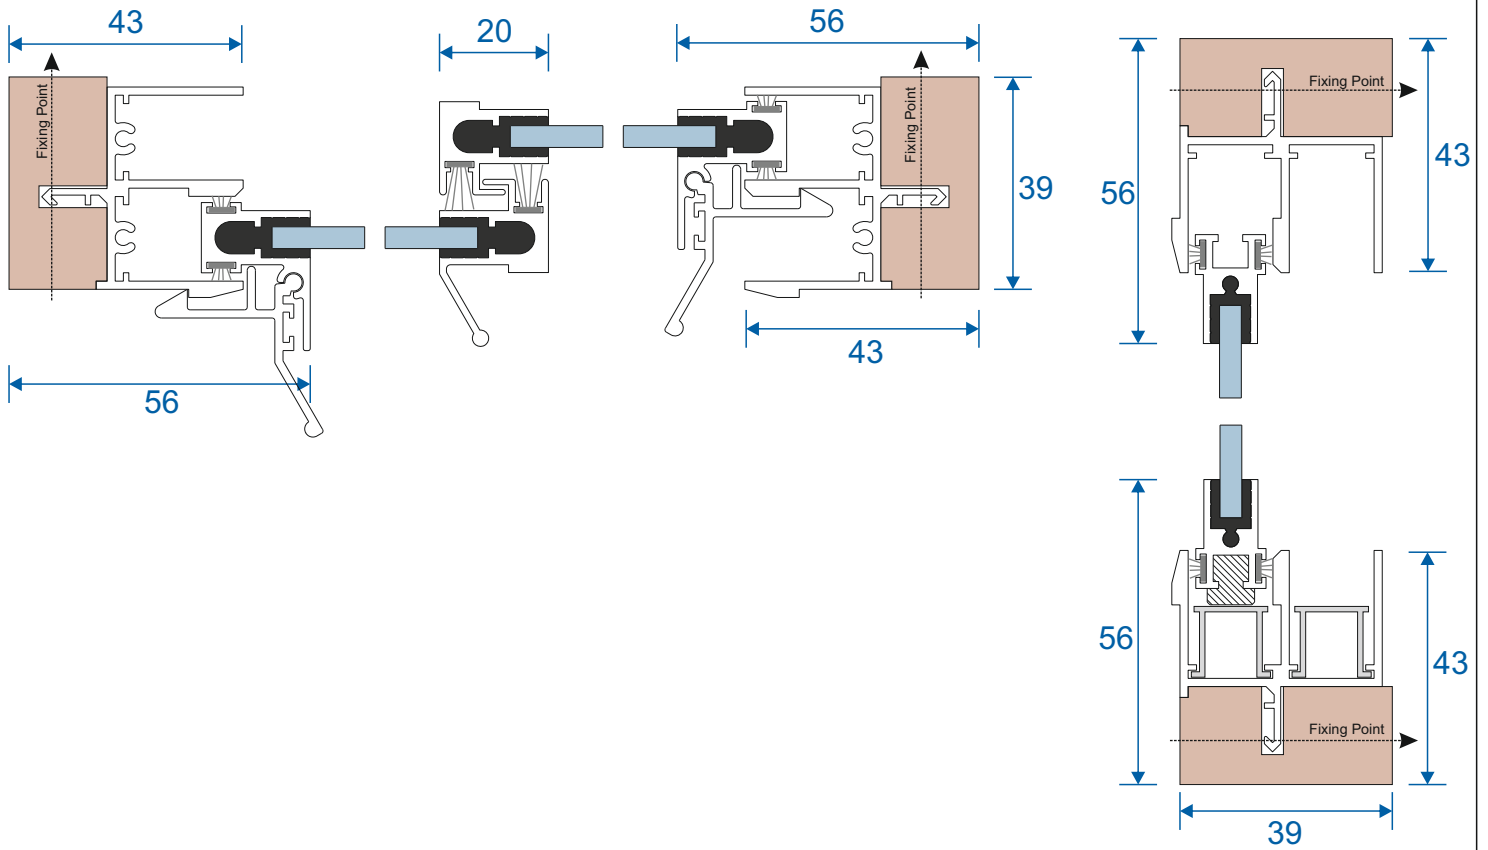


## Reveal Fix

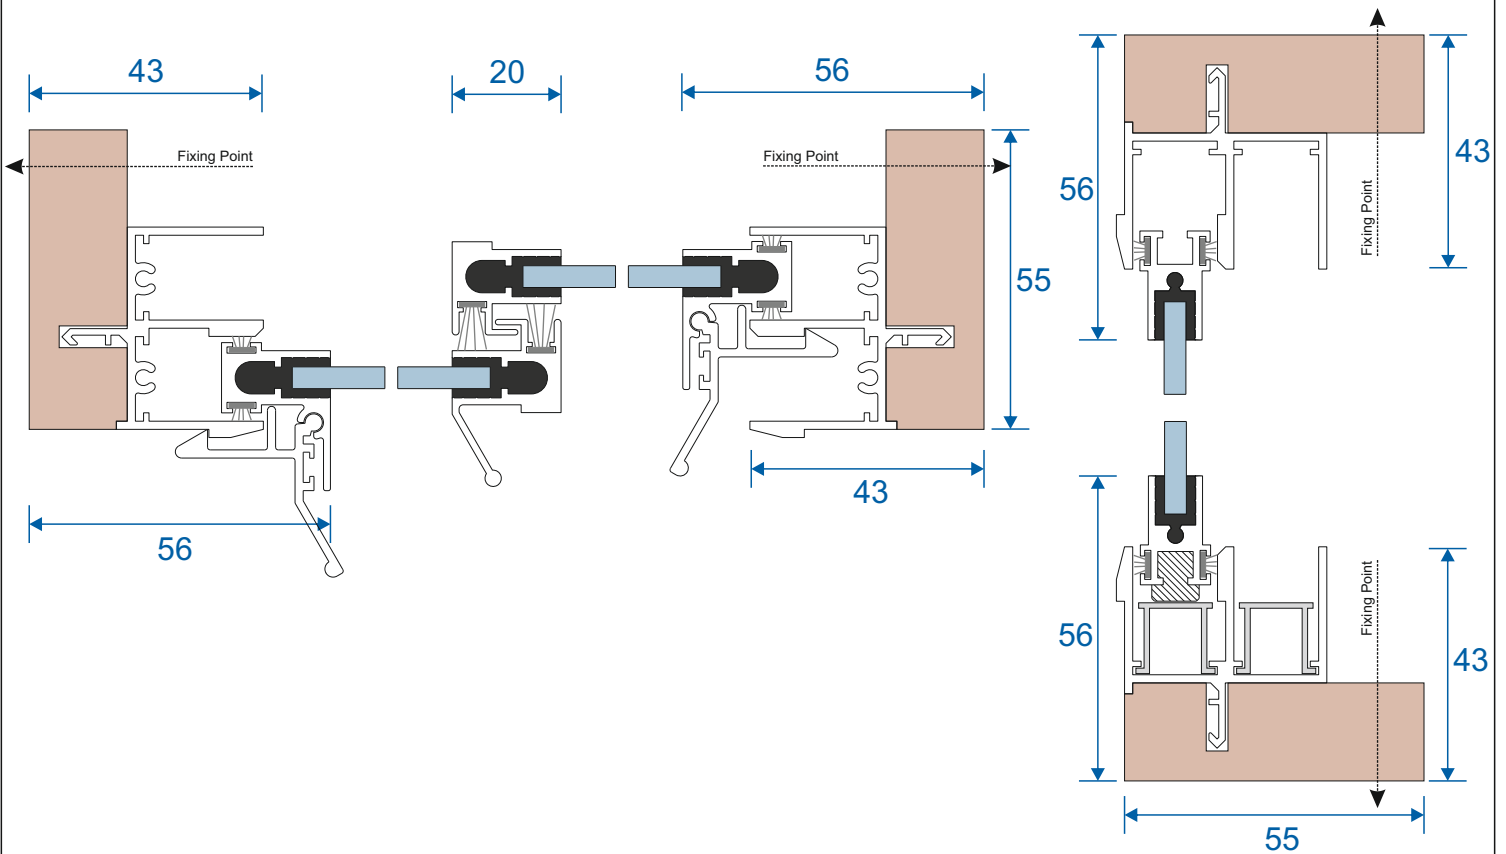


# 3 Pane Slider - Middle Panel Fixed

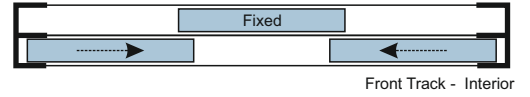


## Face Fix

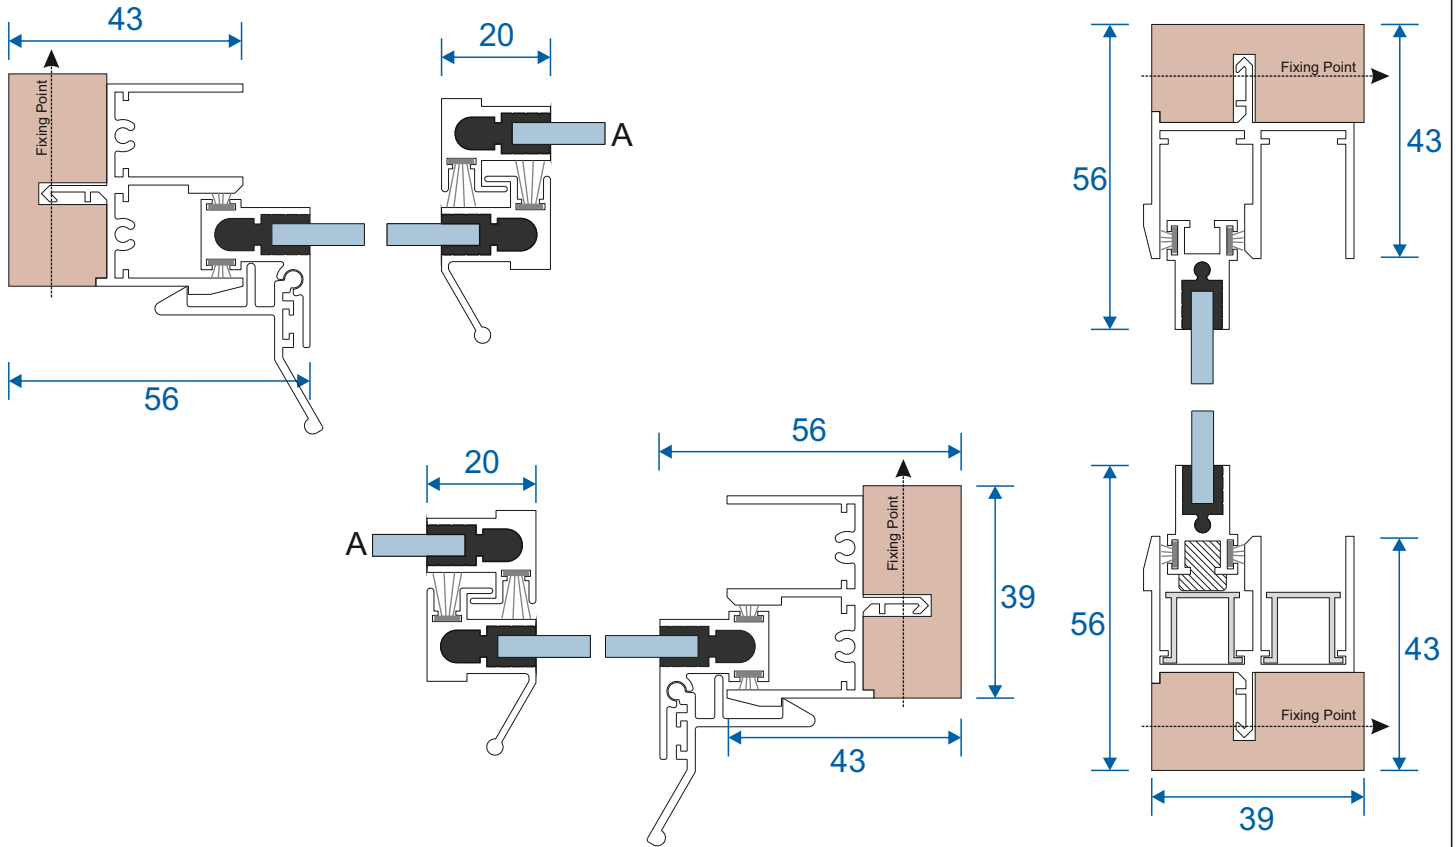

## Reveal Fix

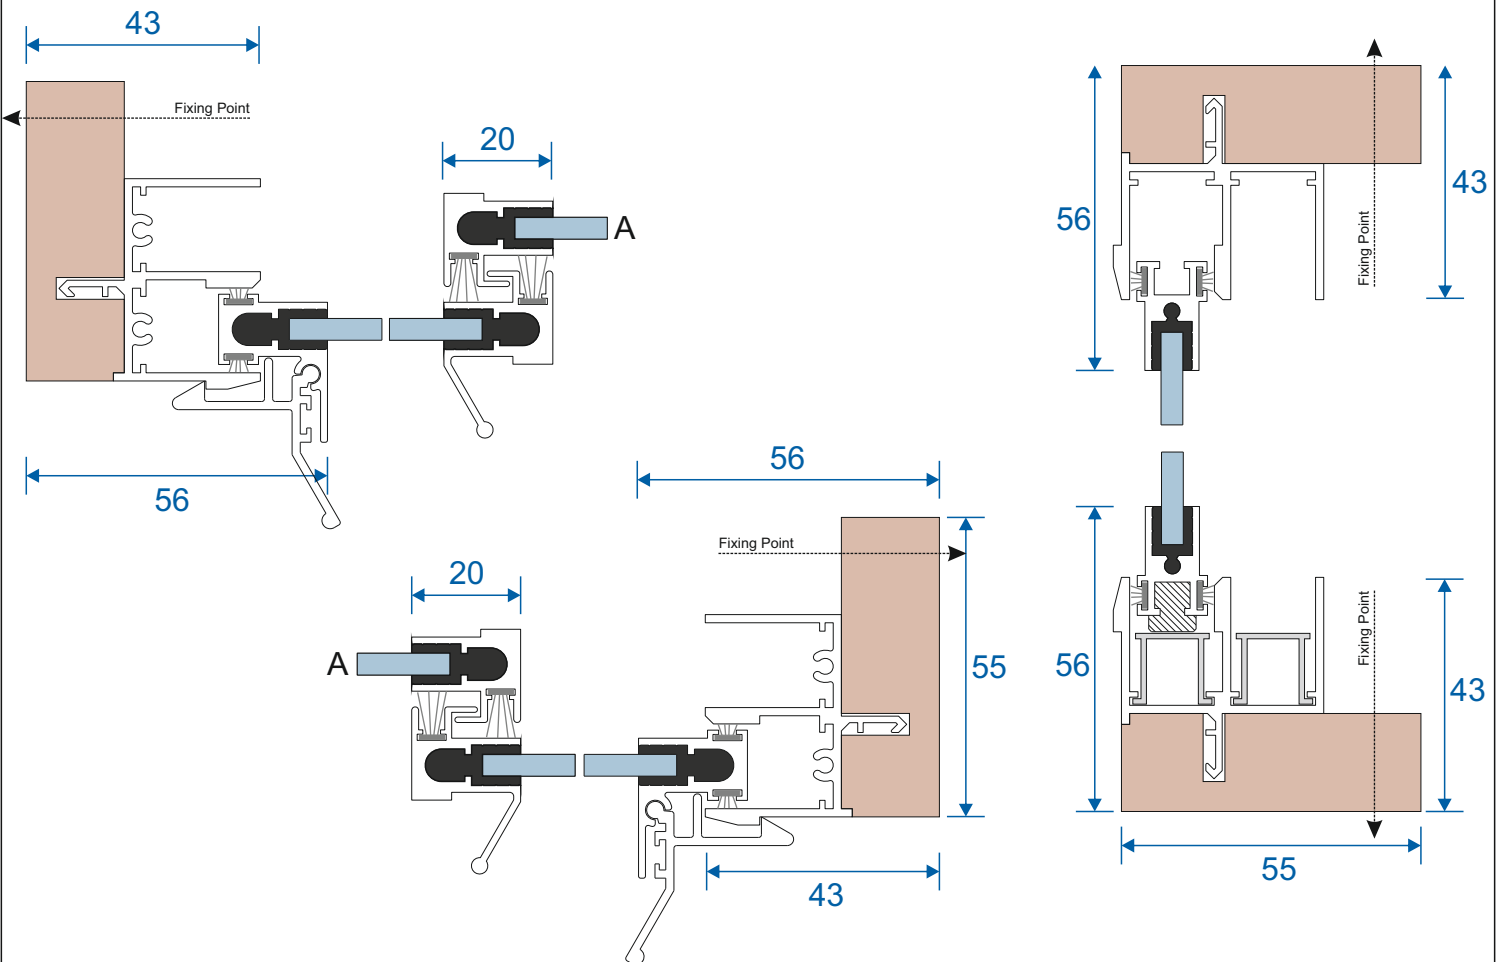


# 3 Pane Slider - All Panels Moving

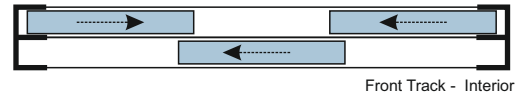


Front Track - Interior

## Face Fix

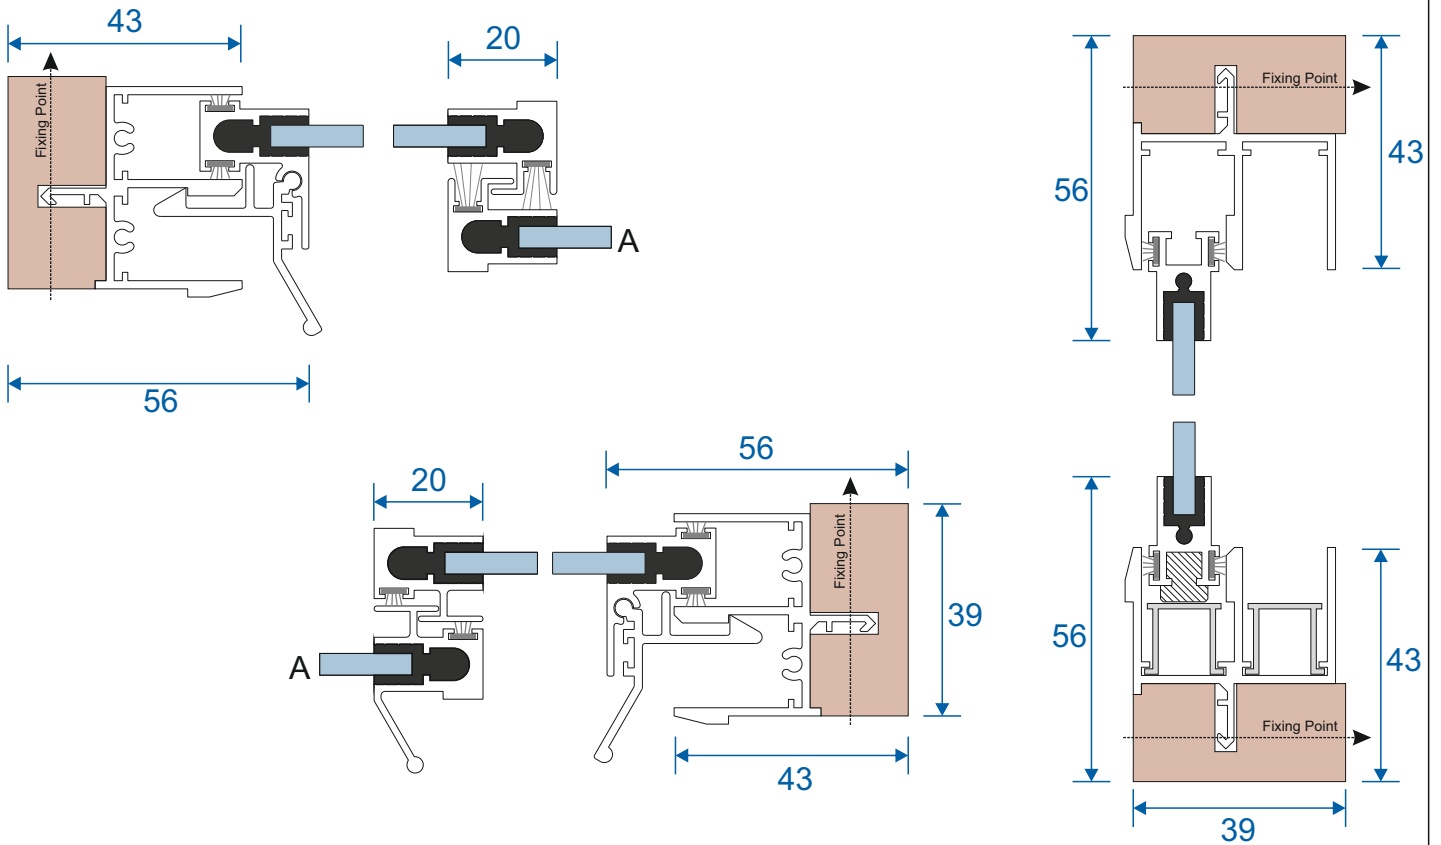


## Reveal Fix

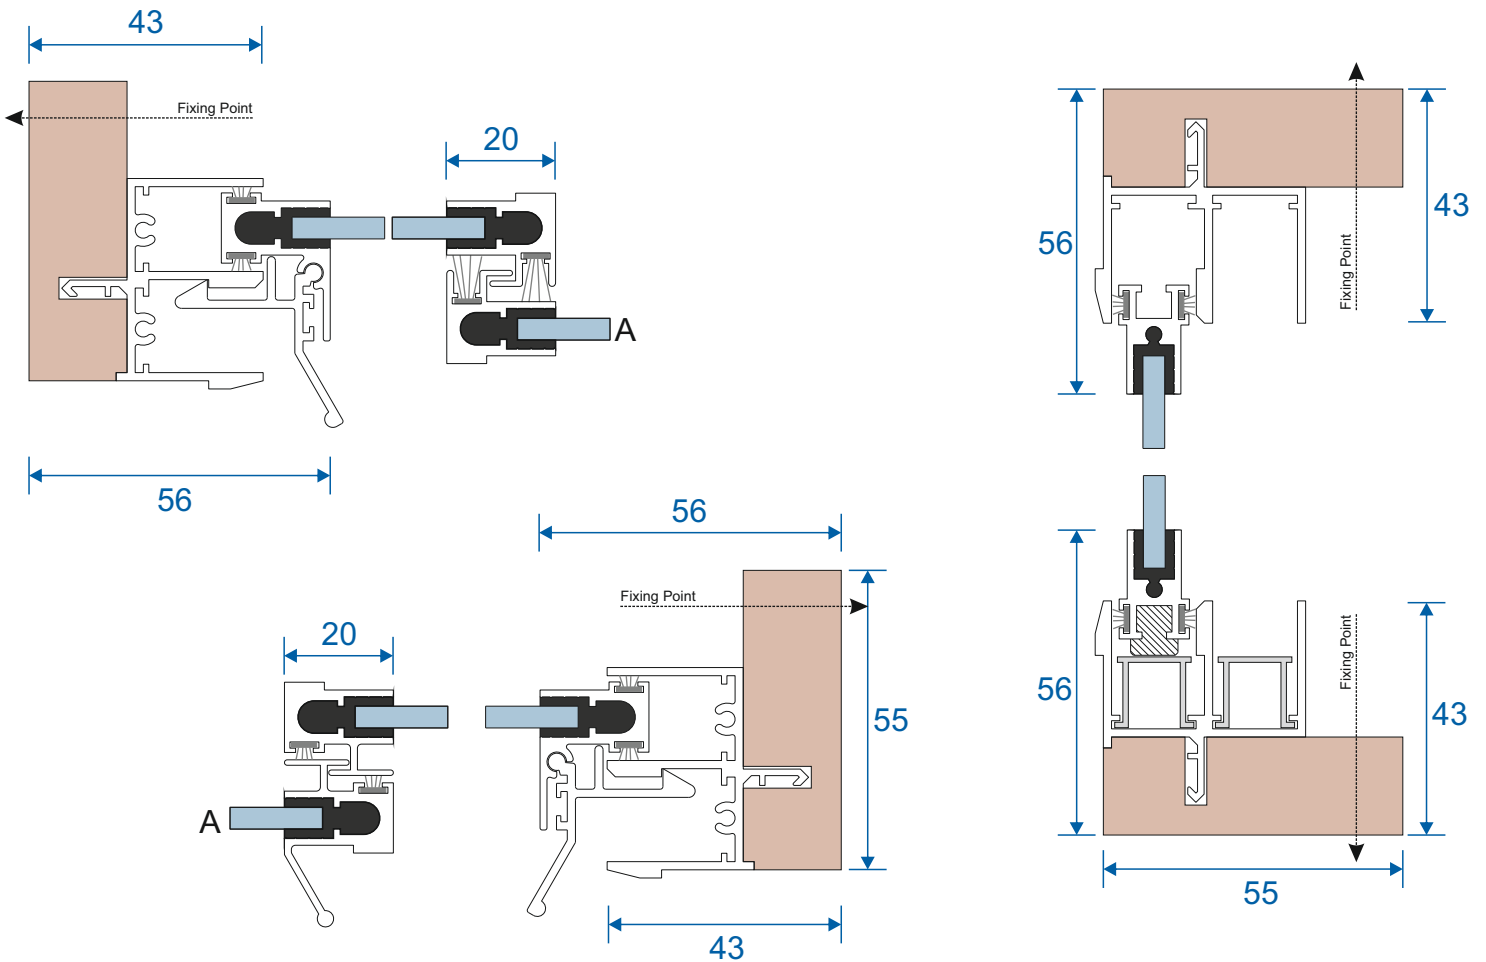


# 4 Pane Slider - All Panels Moving




## Face Fix

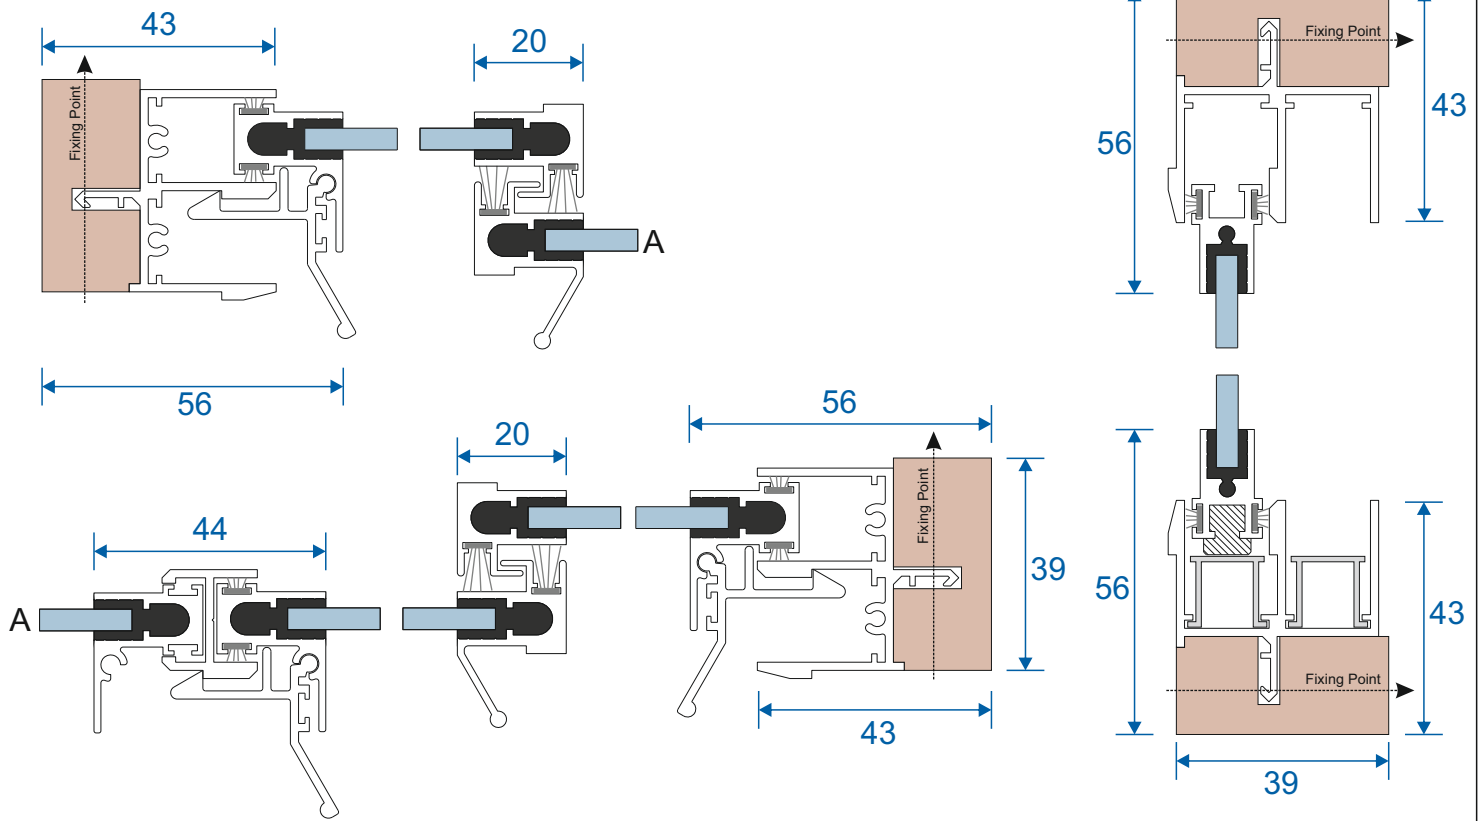


## Reveal Fix

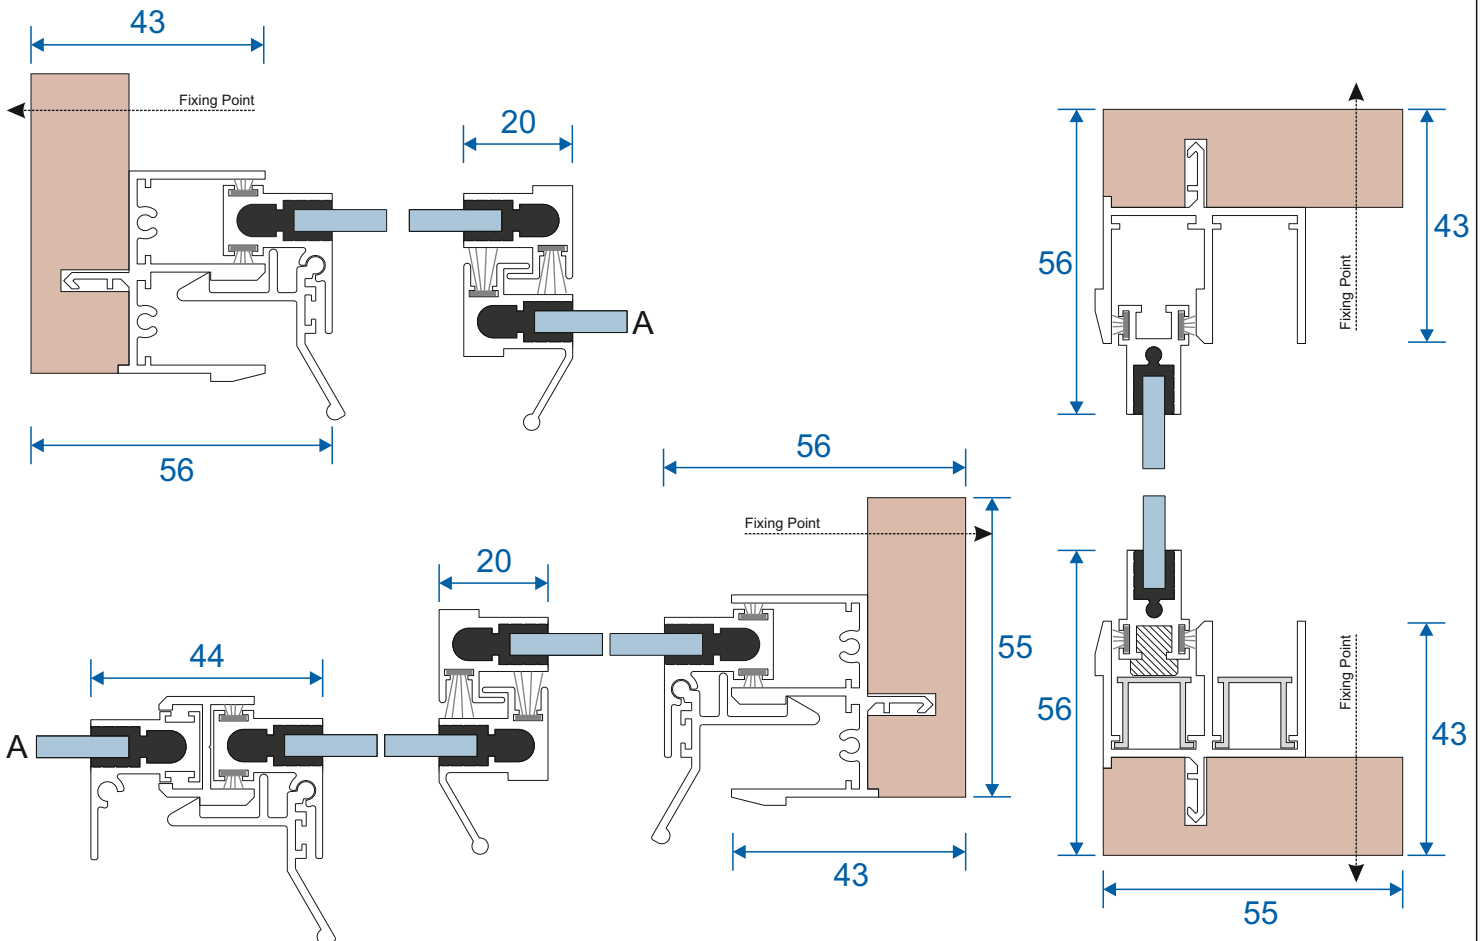


# 5 Pane Slider - Middle Pane Fixed

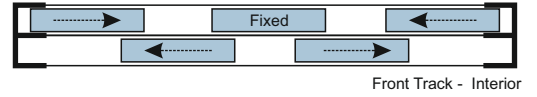


## Face Fix

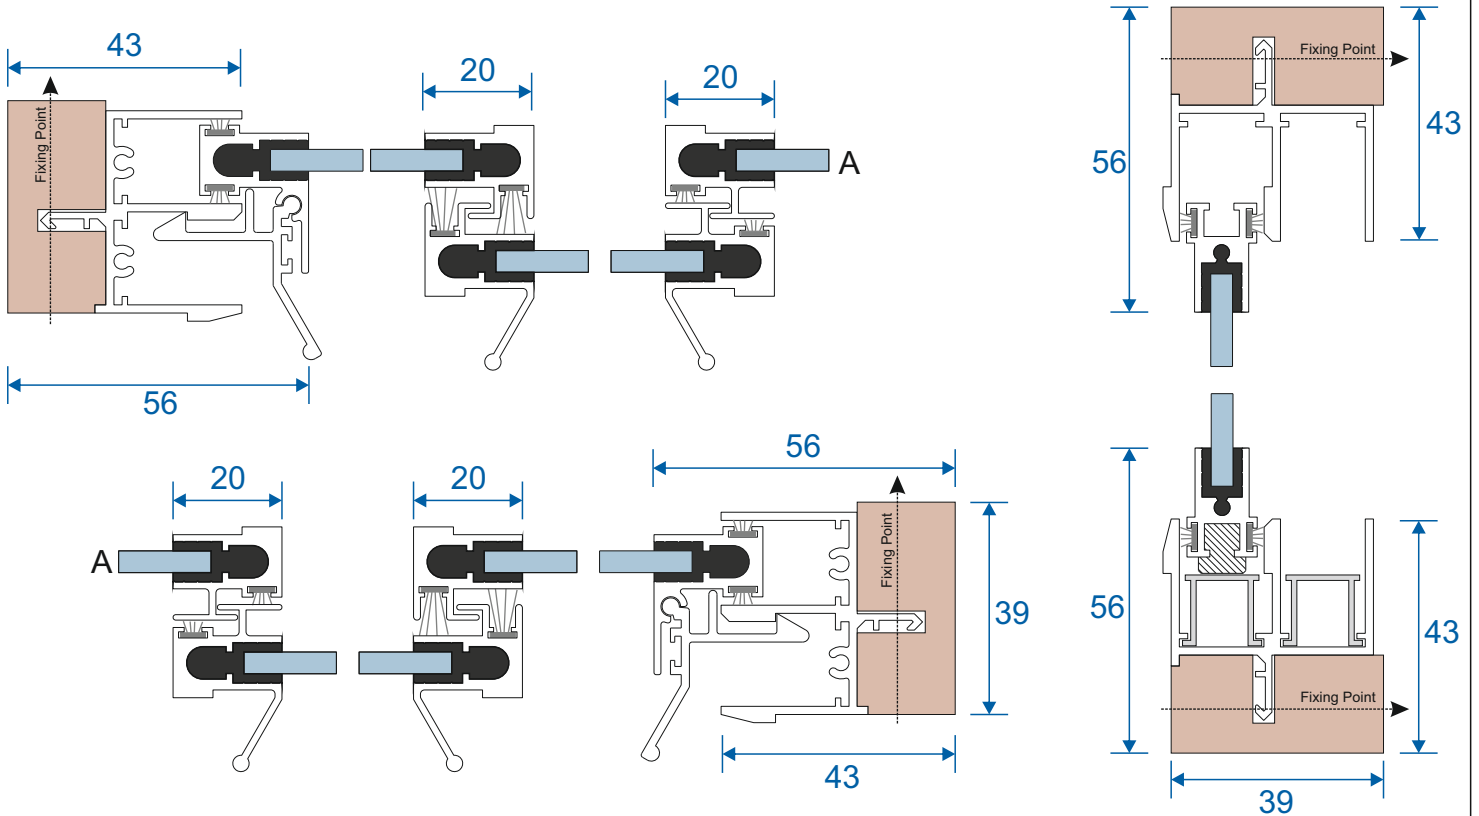


## Reveal Fix

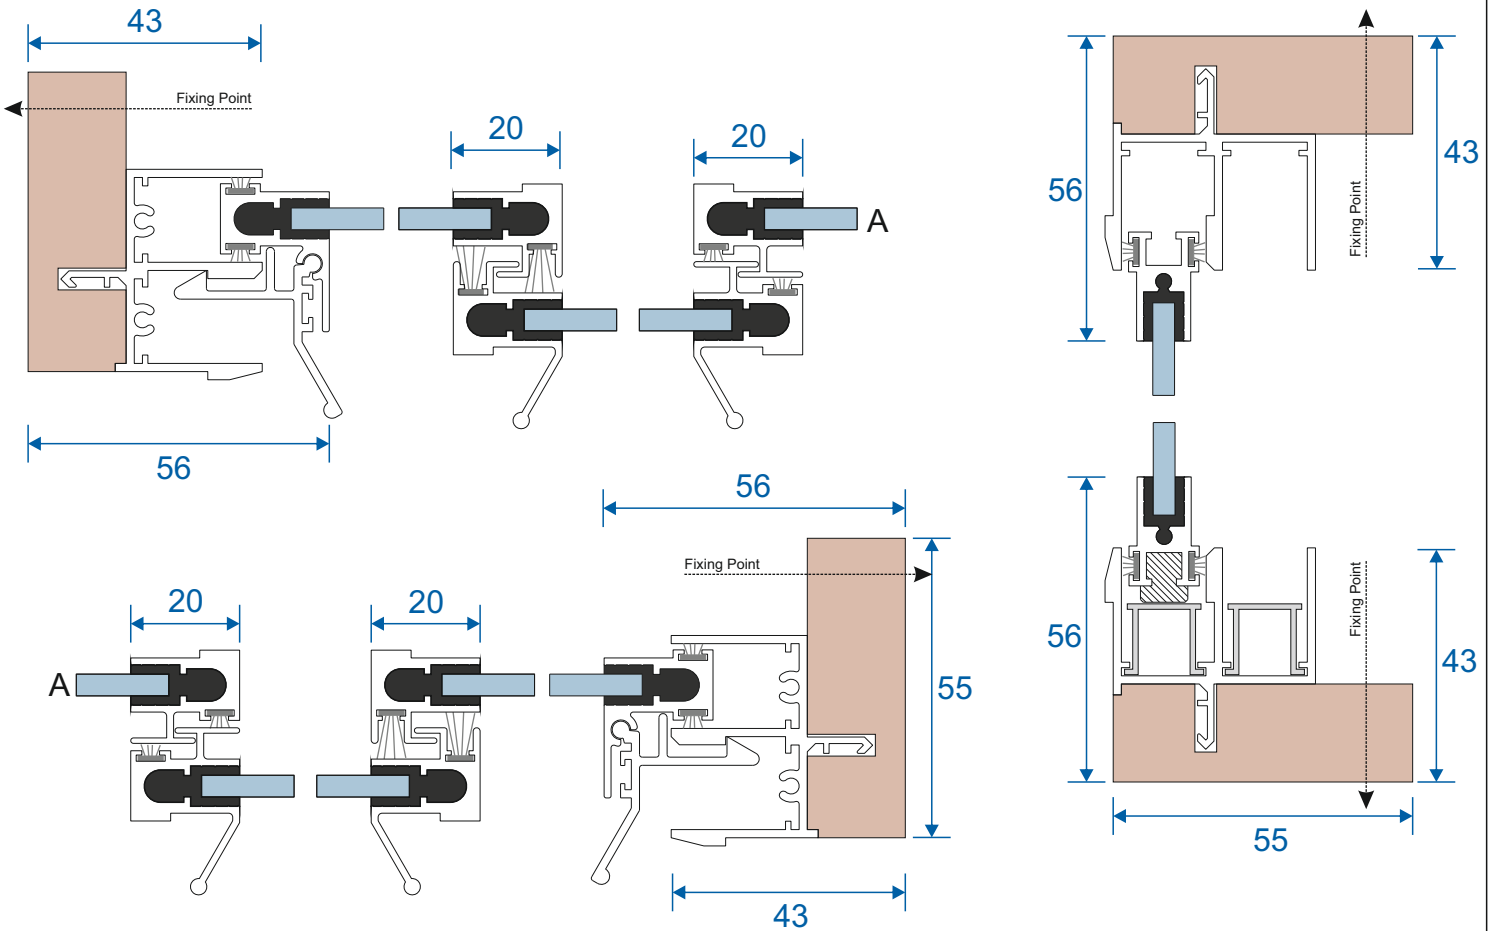


# 3 Pane Slider - All Moving 3 Tracks

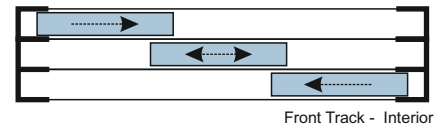

## Face Fix

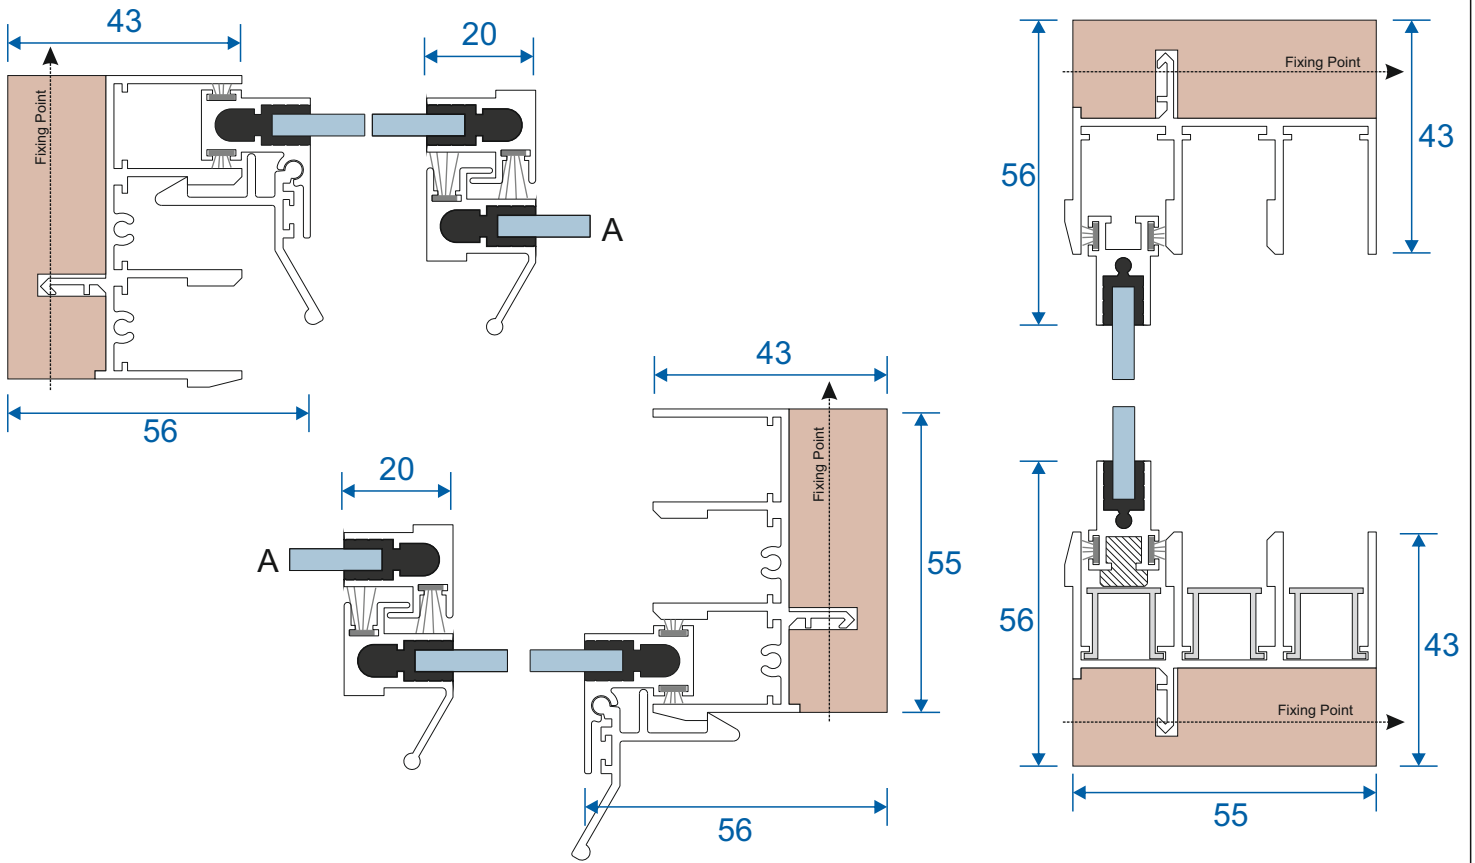

## Reveal Fix

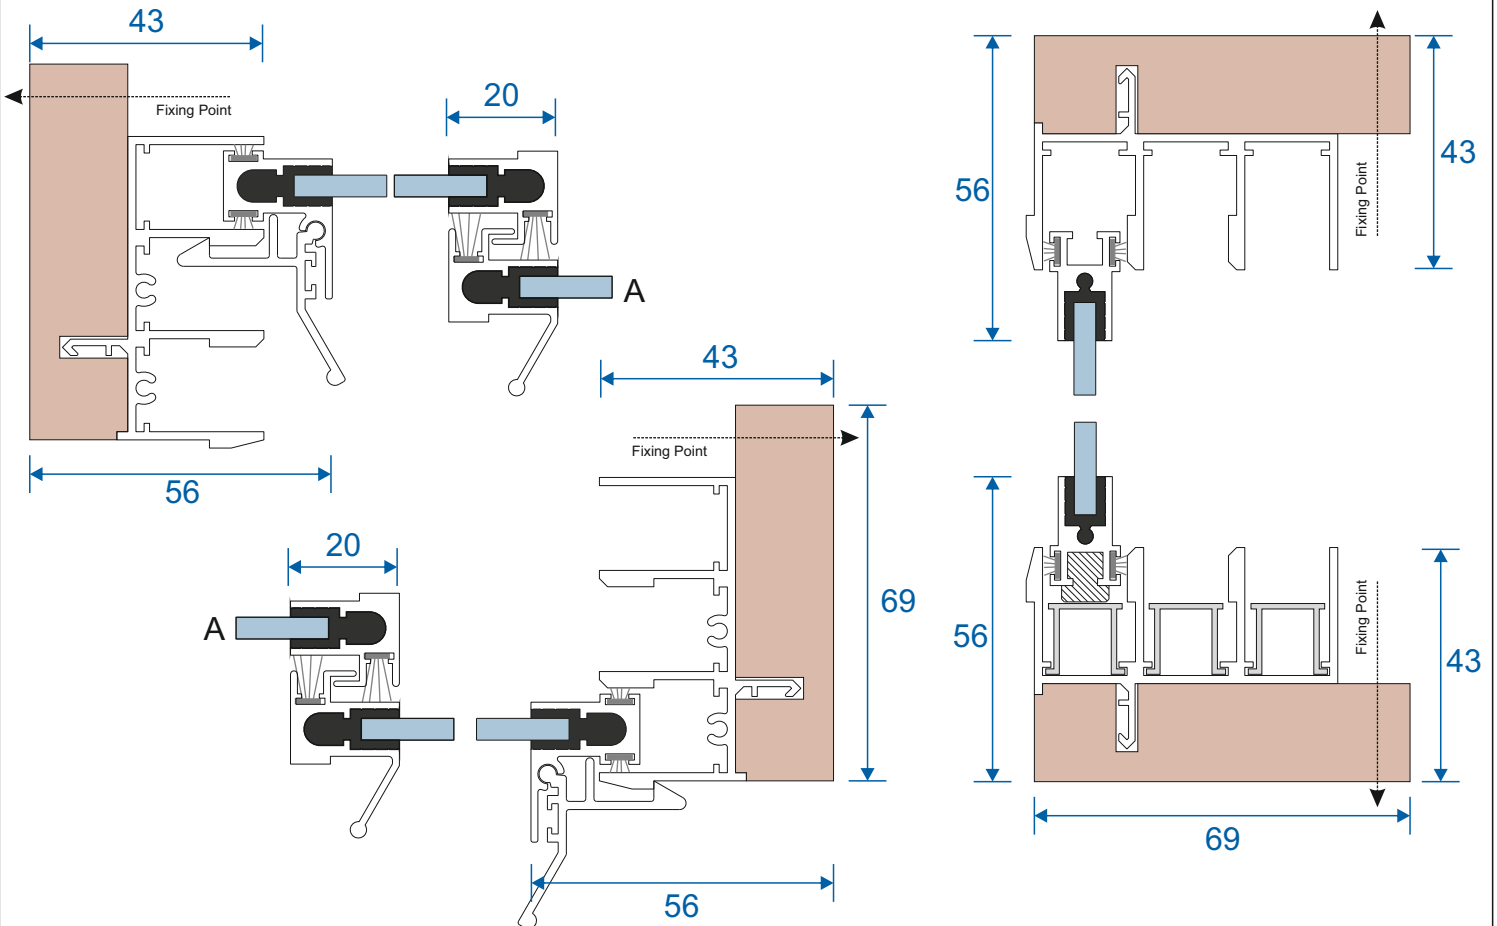

Secondary Glazing Online  
Thames Development,  
Charfleets Road,  
Canvey Island,  
Essex SS8 0PQ

**01268 686637**

**[sales@secondaryglazingonline.co.uk](mailto:sales@secondaryglazingonline.co.uk)**

**[www.secondaryglazingonline.co.uk](http://www.secondaryglazingonline.co.uk)**