

Lift Out Secondary


Luxury Sub Frame Section Guide




Secondary Glazing Online

Lift Out

Face Fix

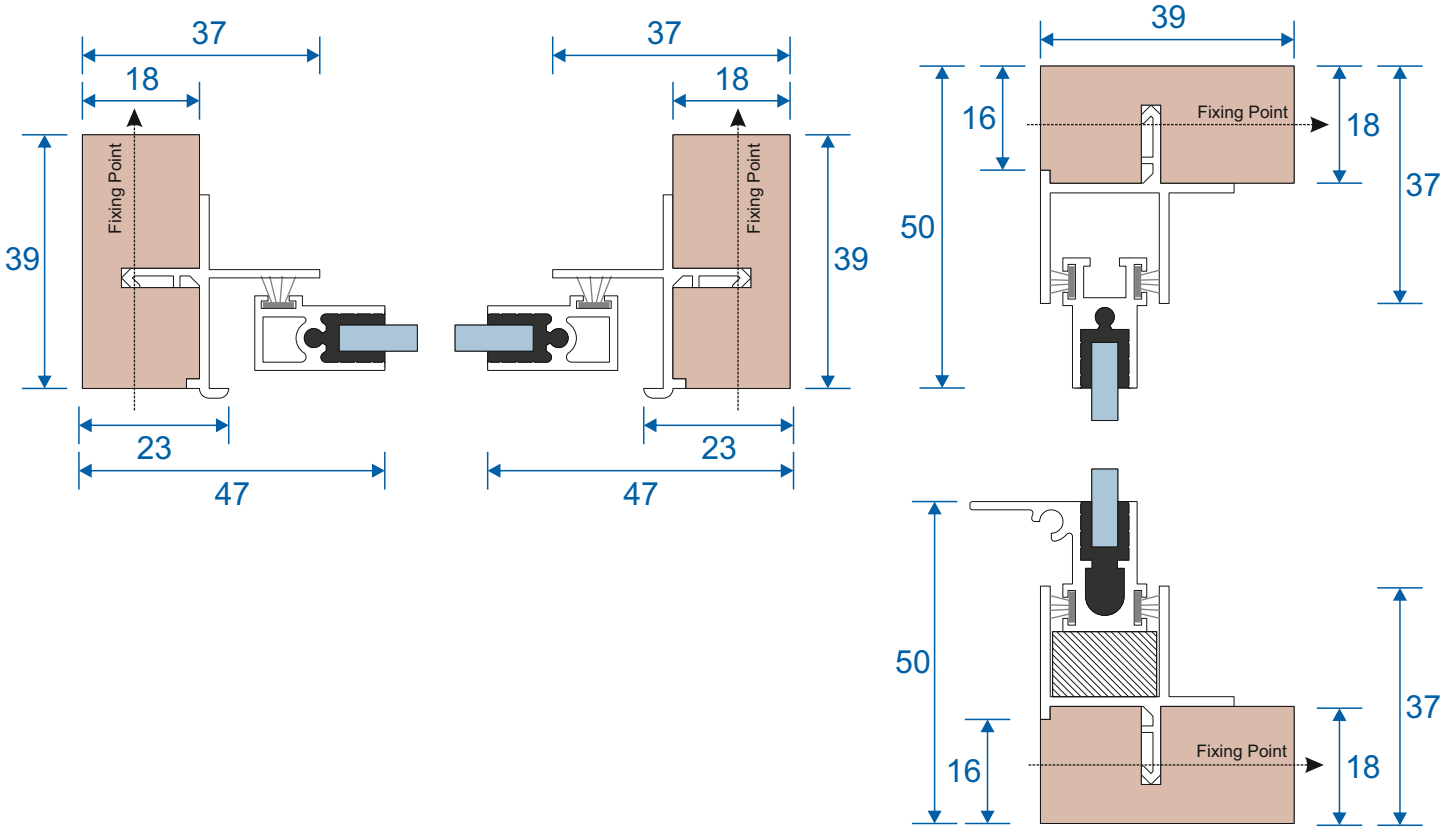

Reveal Fix

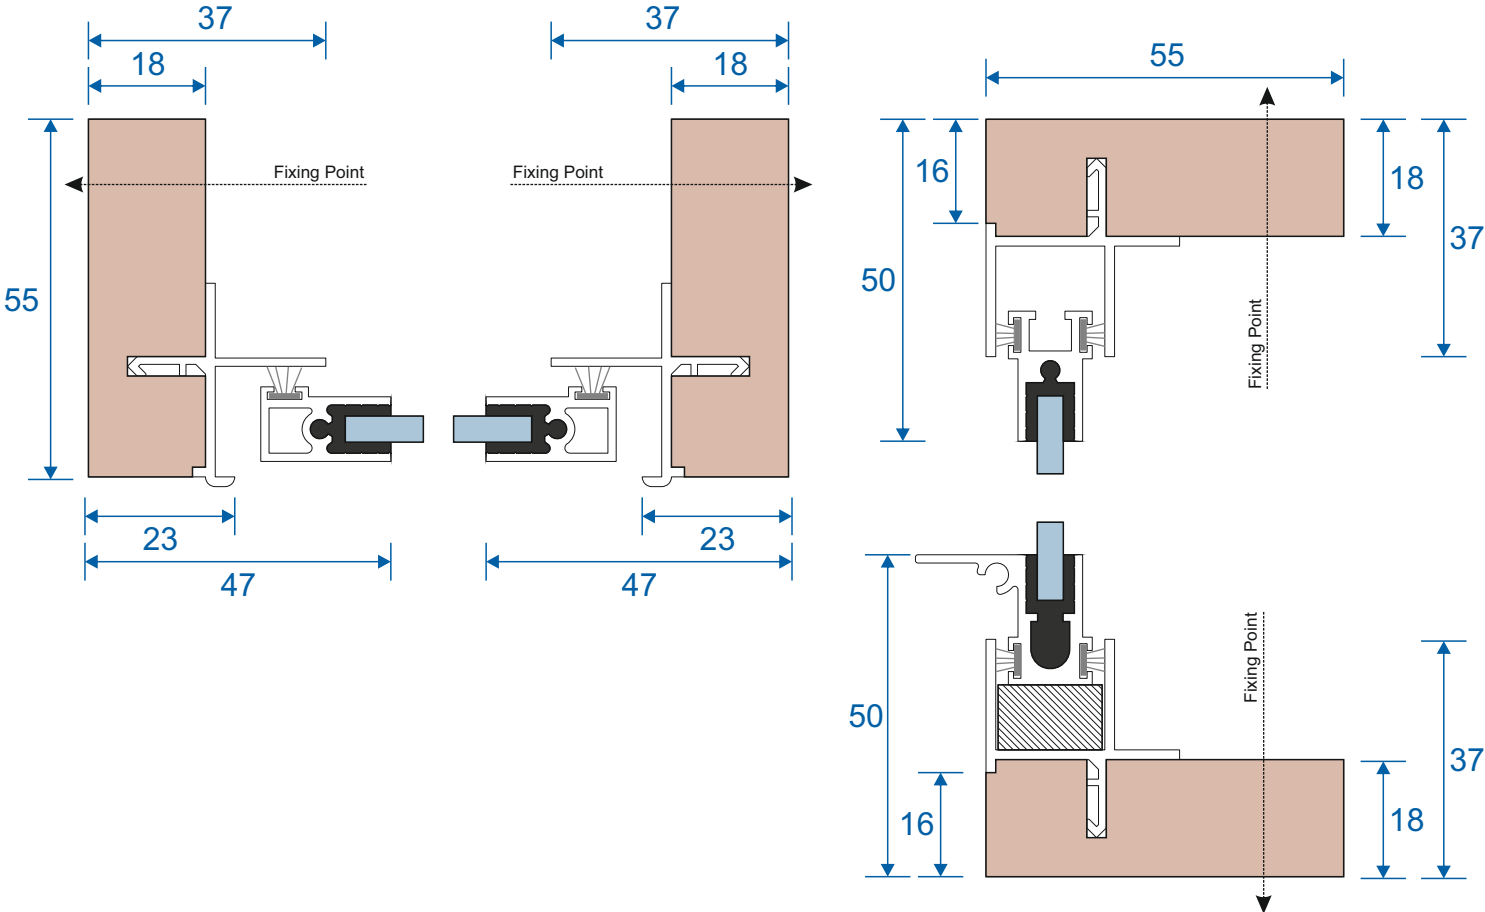

Secondary Glazing Online
Thames Development,
Charfleets Road,
Canvey Island,
Essex SS8 0PQ

01268 686637

sales@secondaryglazingonline.co.uk

www.secondaryglazingonline.co.uk