

Vertical Slider Secondary


Slim Line Equal Leg Section Guide



Secondary Glazing Online


Balanced Tilt Back Vertical Slider

Face Fix

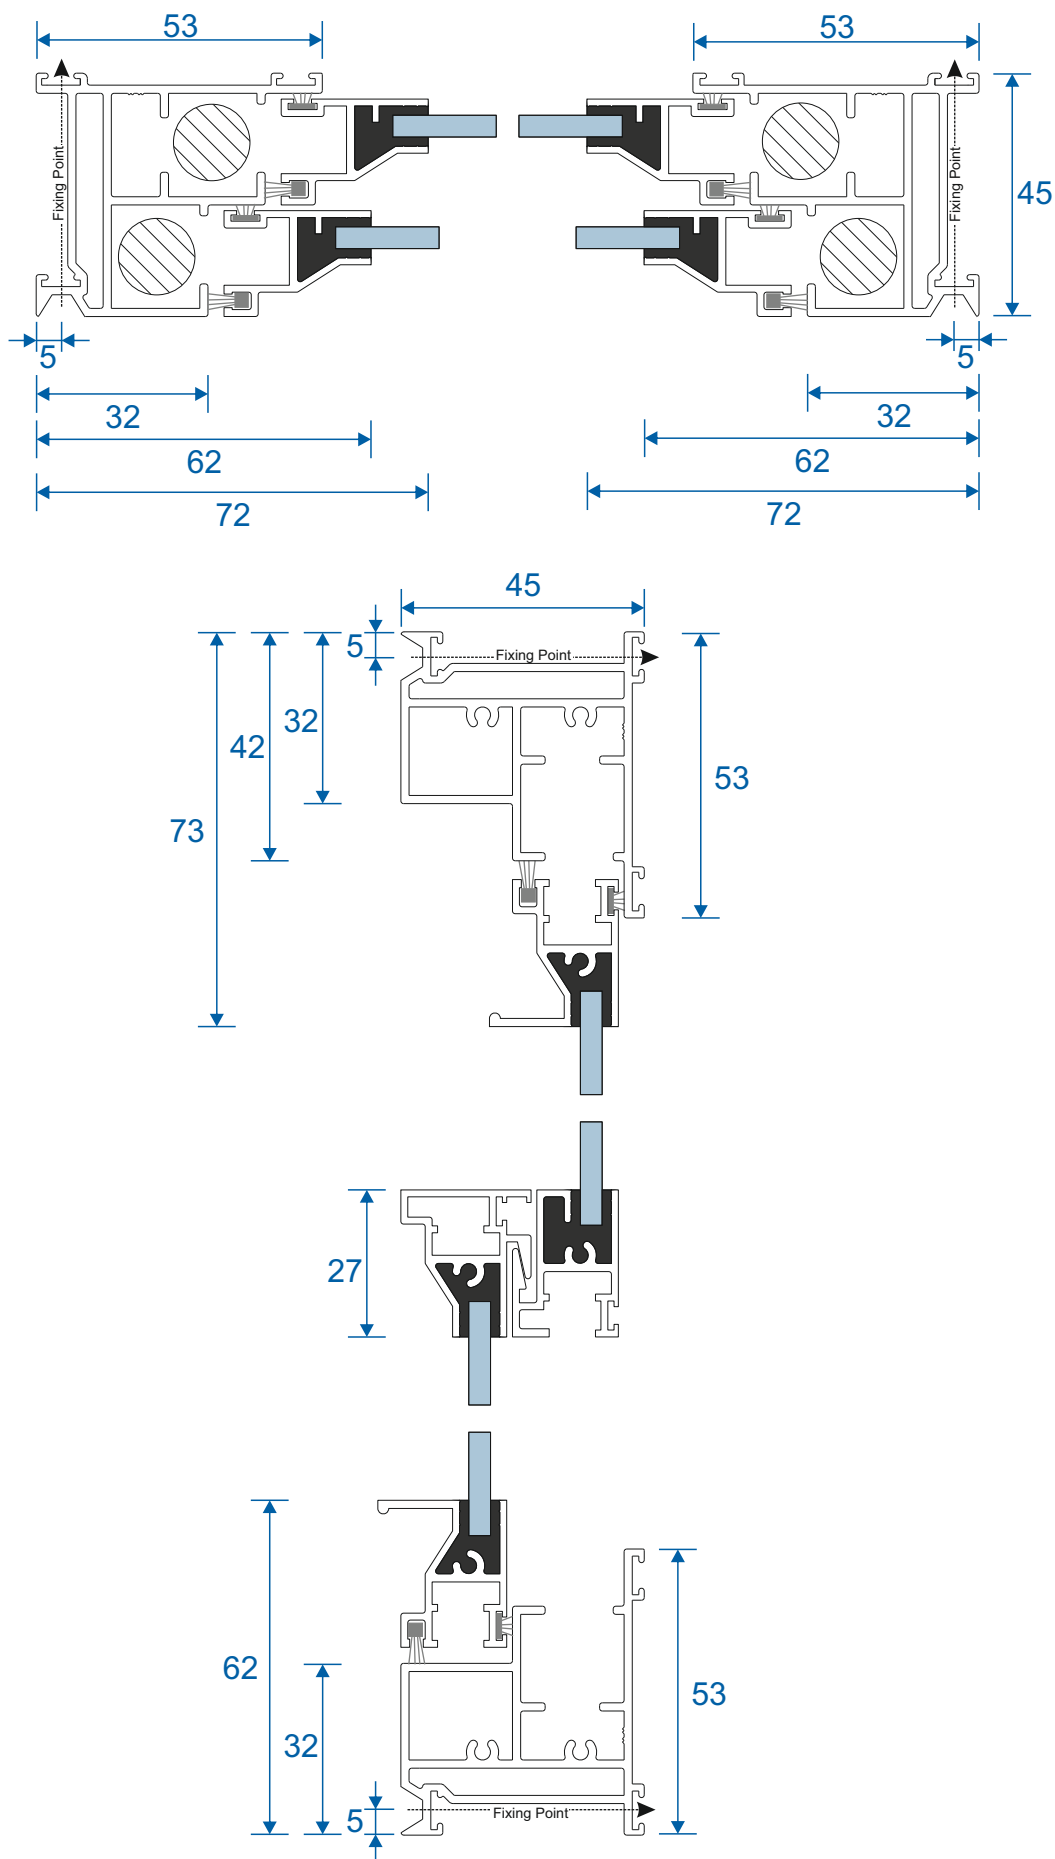

Balanced Tilt Back Vertical Slider

Reveal Fix

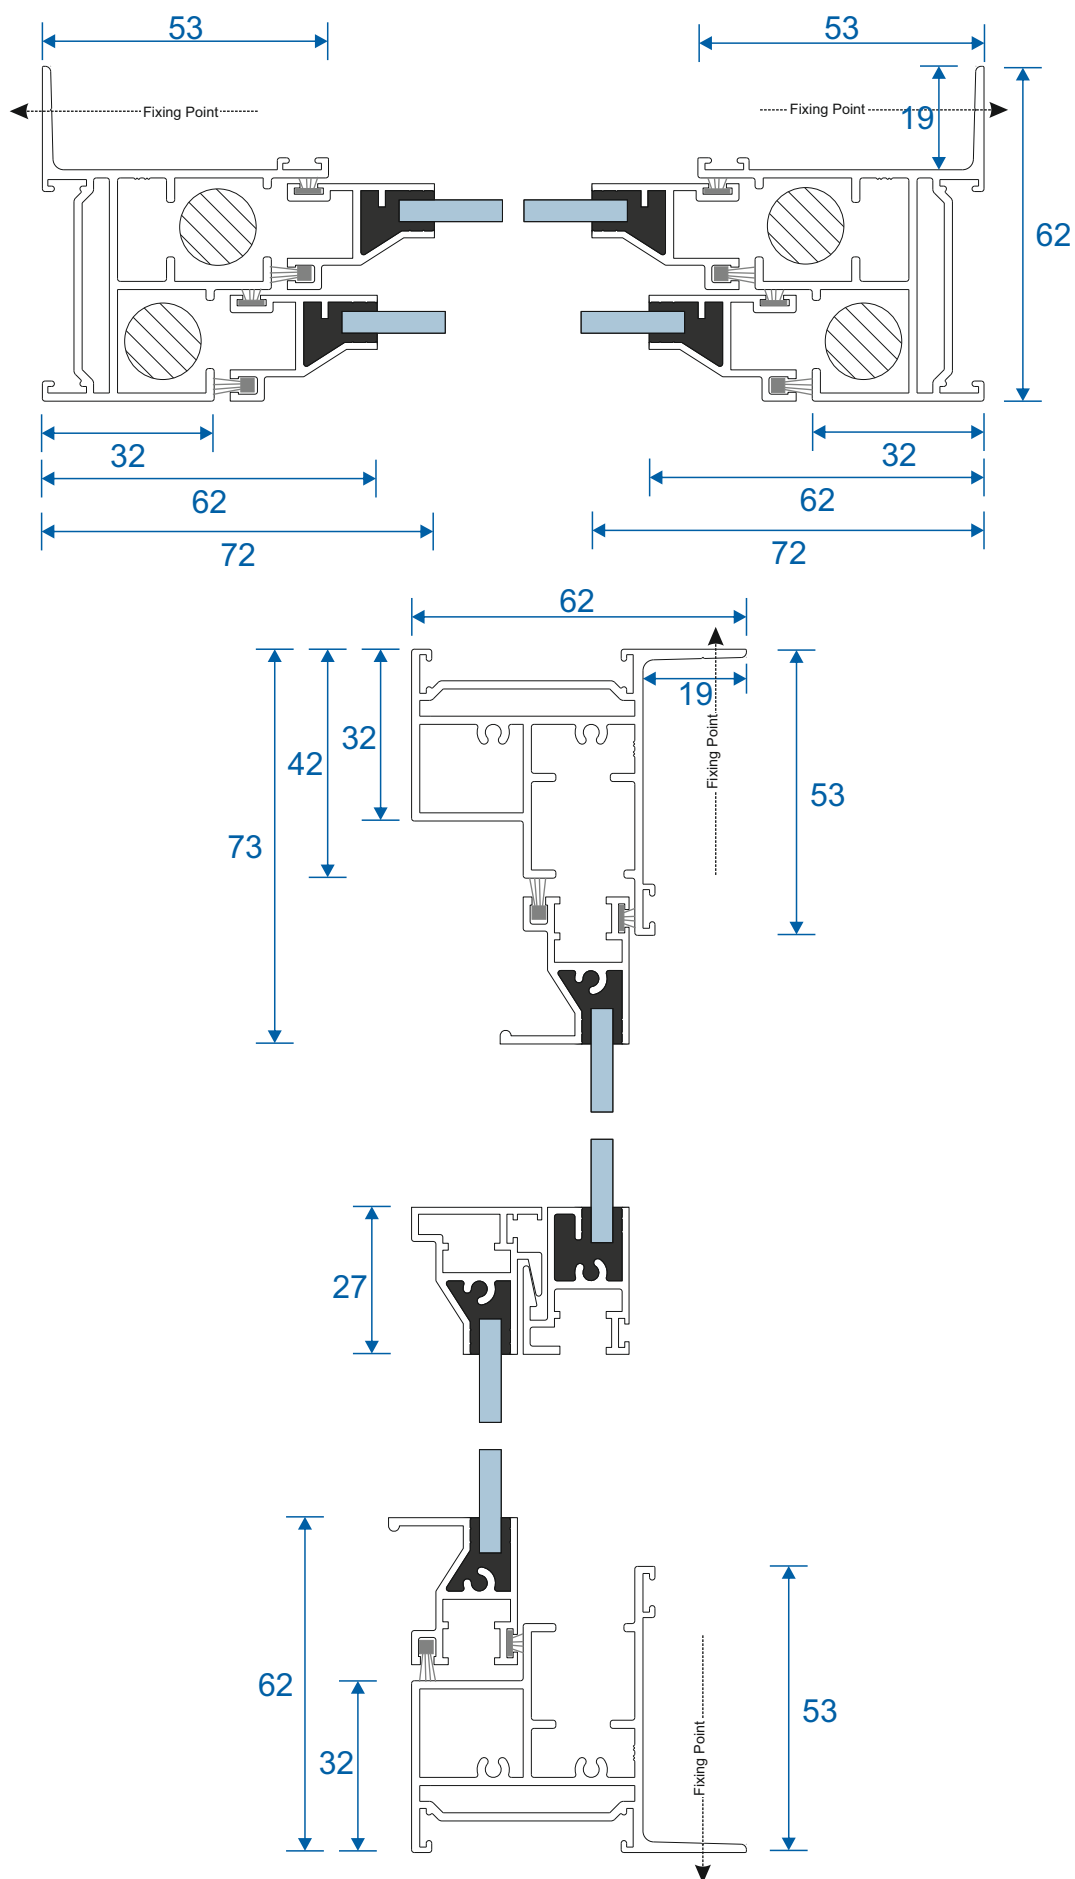

Secondary Glazing Online
Thames Development,
Charfleets Road,
Canvey Island,
Essex SS8 0PQ

01268 686637

sales@secondaryglazingonline.co.uk

www.secondaryglazingonline.co.uk